




KAESTLE BOOS
ASSOCIATES, INC.

416 Slater Road, P.O. Box 2590, New Britain, CT 06050-2590
Phone: 860-225-3631 ▲ Fax: 860-225-3393

325 Foxborough Boulevard, Suite 100, Foxborough, MA 02035
Phone: 508-549-9906 ▲ Fax: 508-549-9907

Email: kba@kba-architects.com ▲ Web: www.kba-architects.com

 

**WELLFLEET
POLICE
FACILITY**

**36 GROSS HILL ROAD
WELLFLEET, MA 02667**

PROJECT NO.: 14006 DRAWN BY: DGM
SITE PLAN

DRAWING NO.:
L.1


1

PROGRAM LAYOUT MAIN LEVEL

1/8" = 1'-0"

COLOR LEGEND

- CIRCULATION
- DETENTION
- MAINTENANCE
- POLICE
- SERVICE
- EVIDENCE PROCESSING / STORAGE

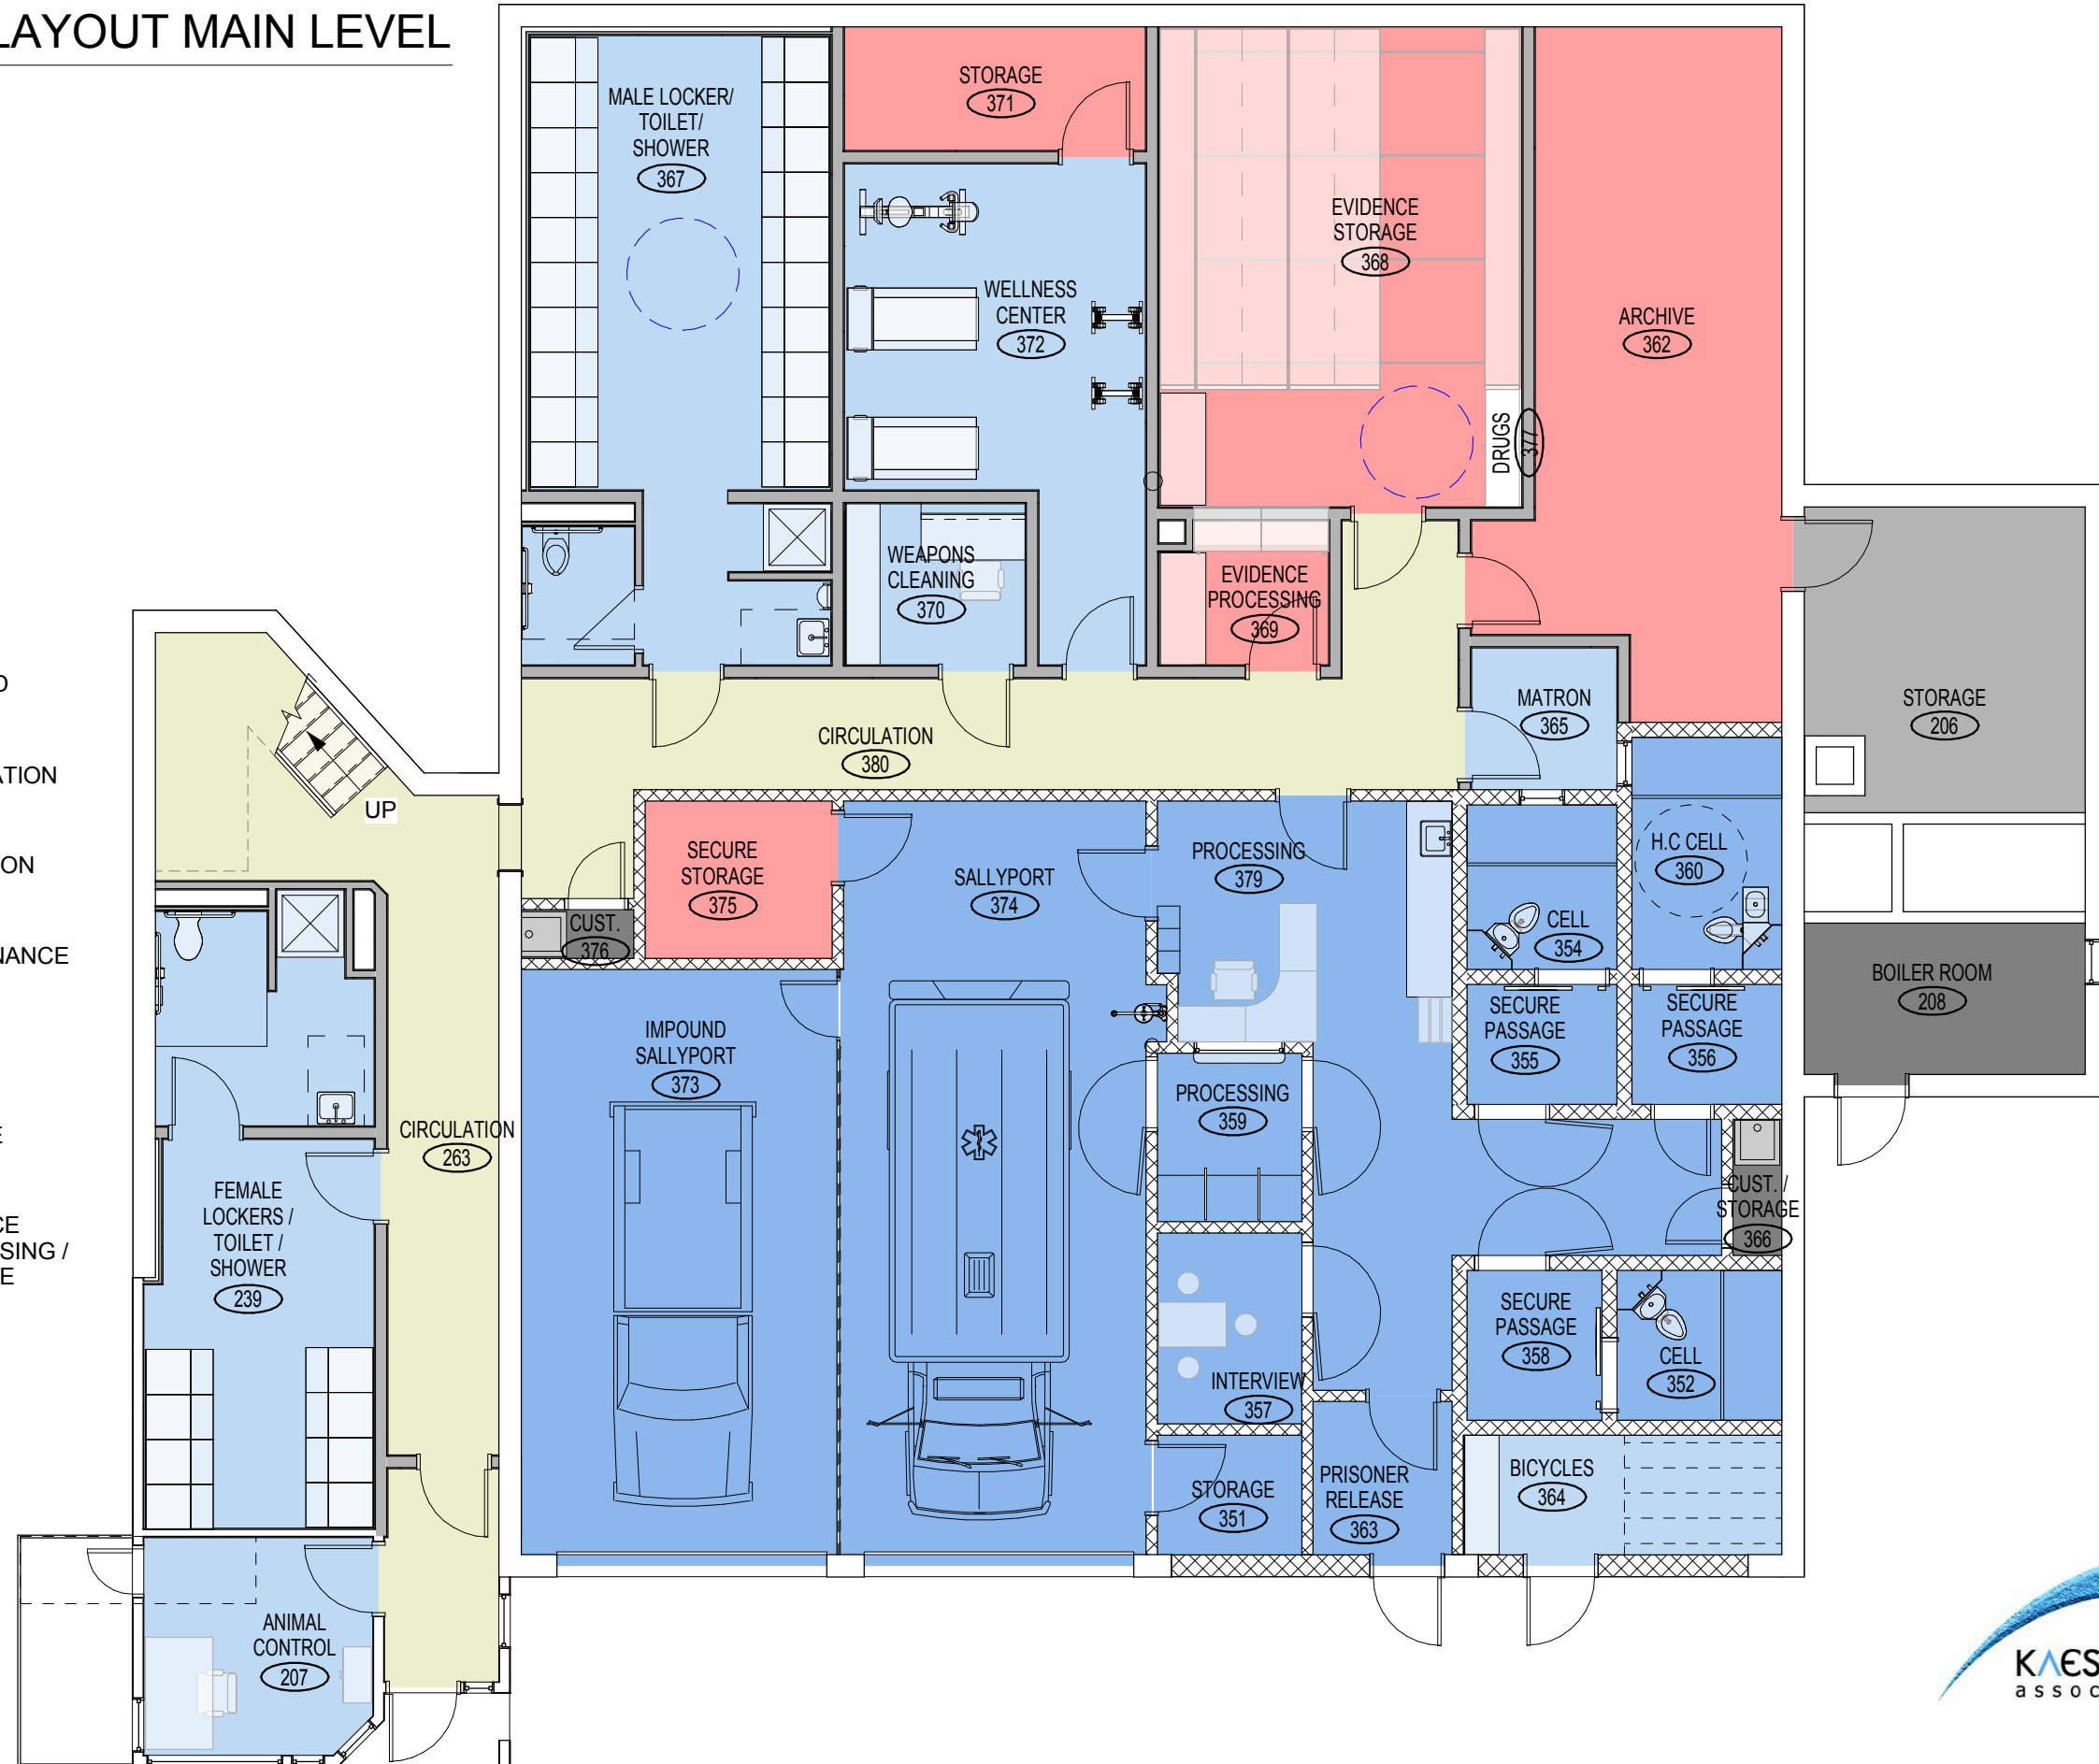


SCALE: 1/8" = 1'-0"



1

MAIN LEVEL AXON

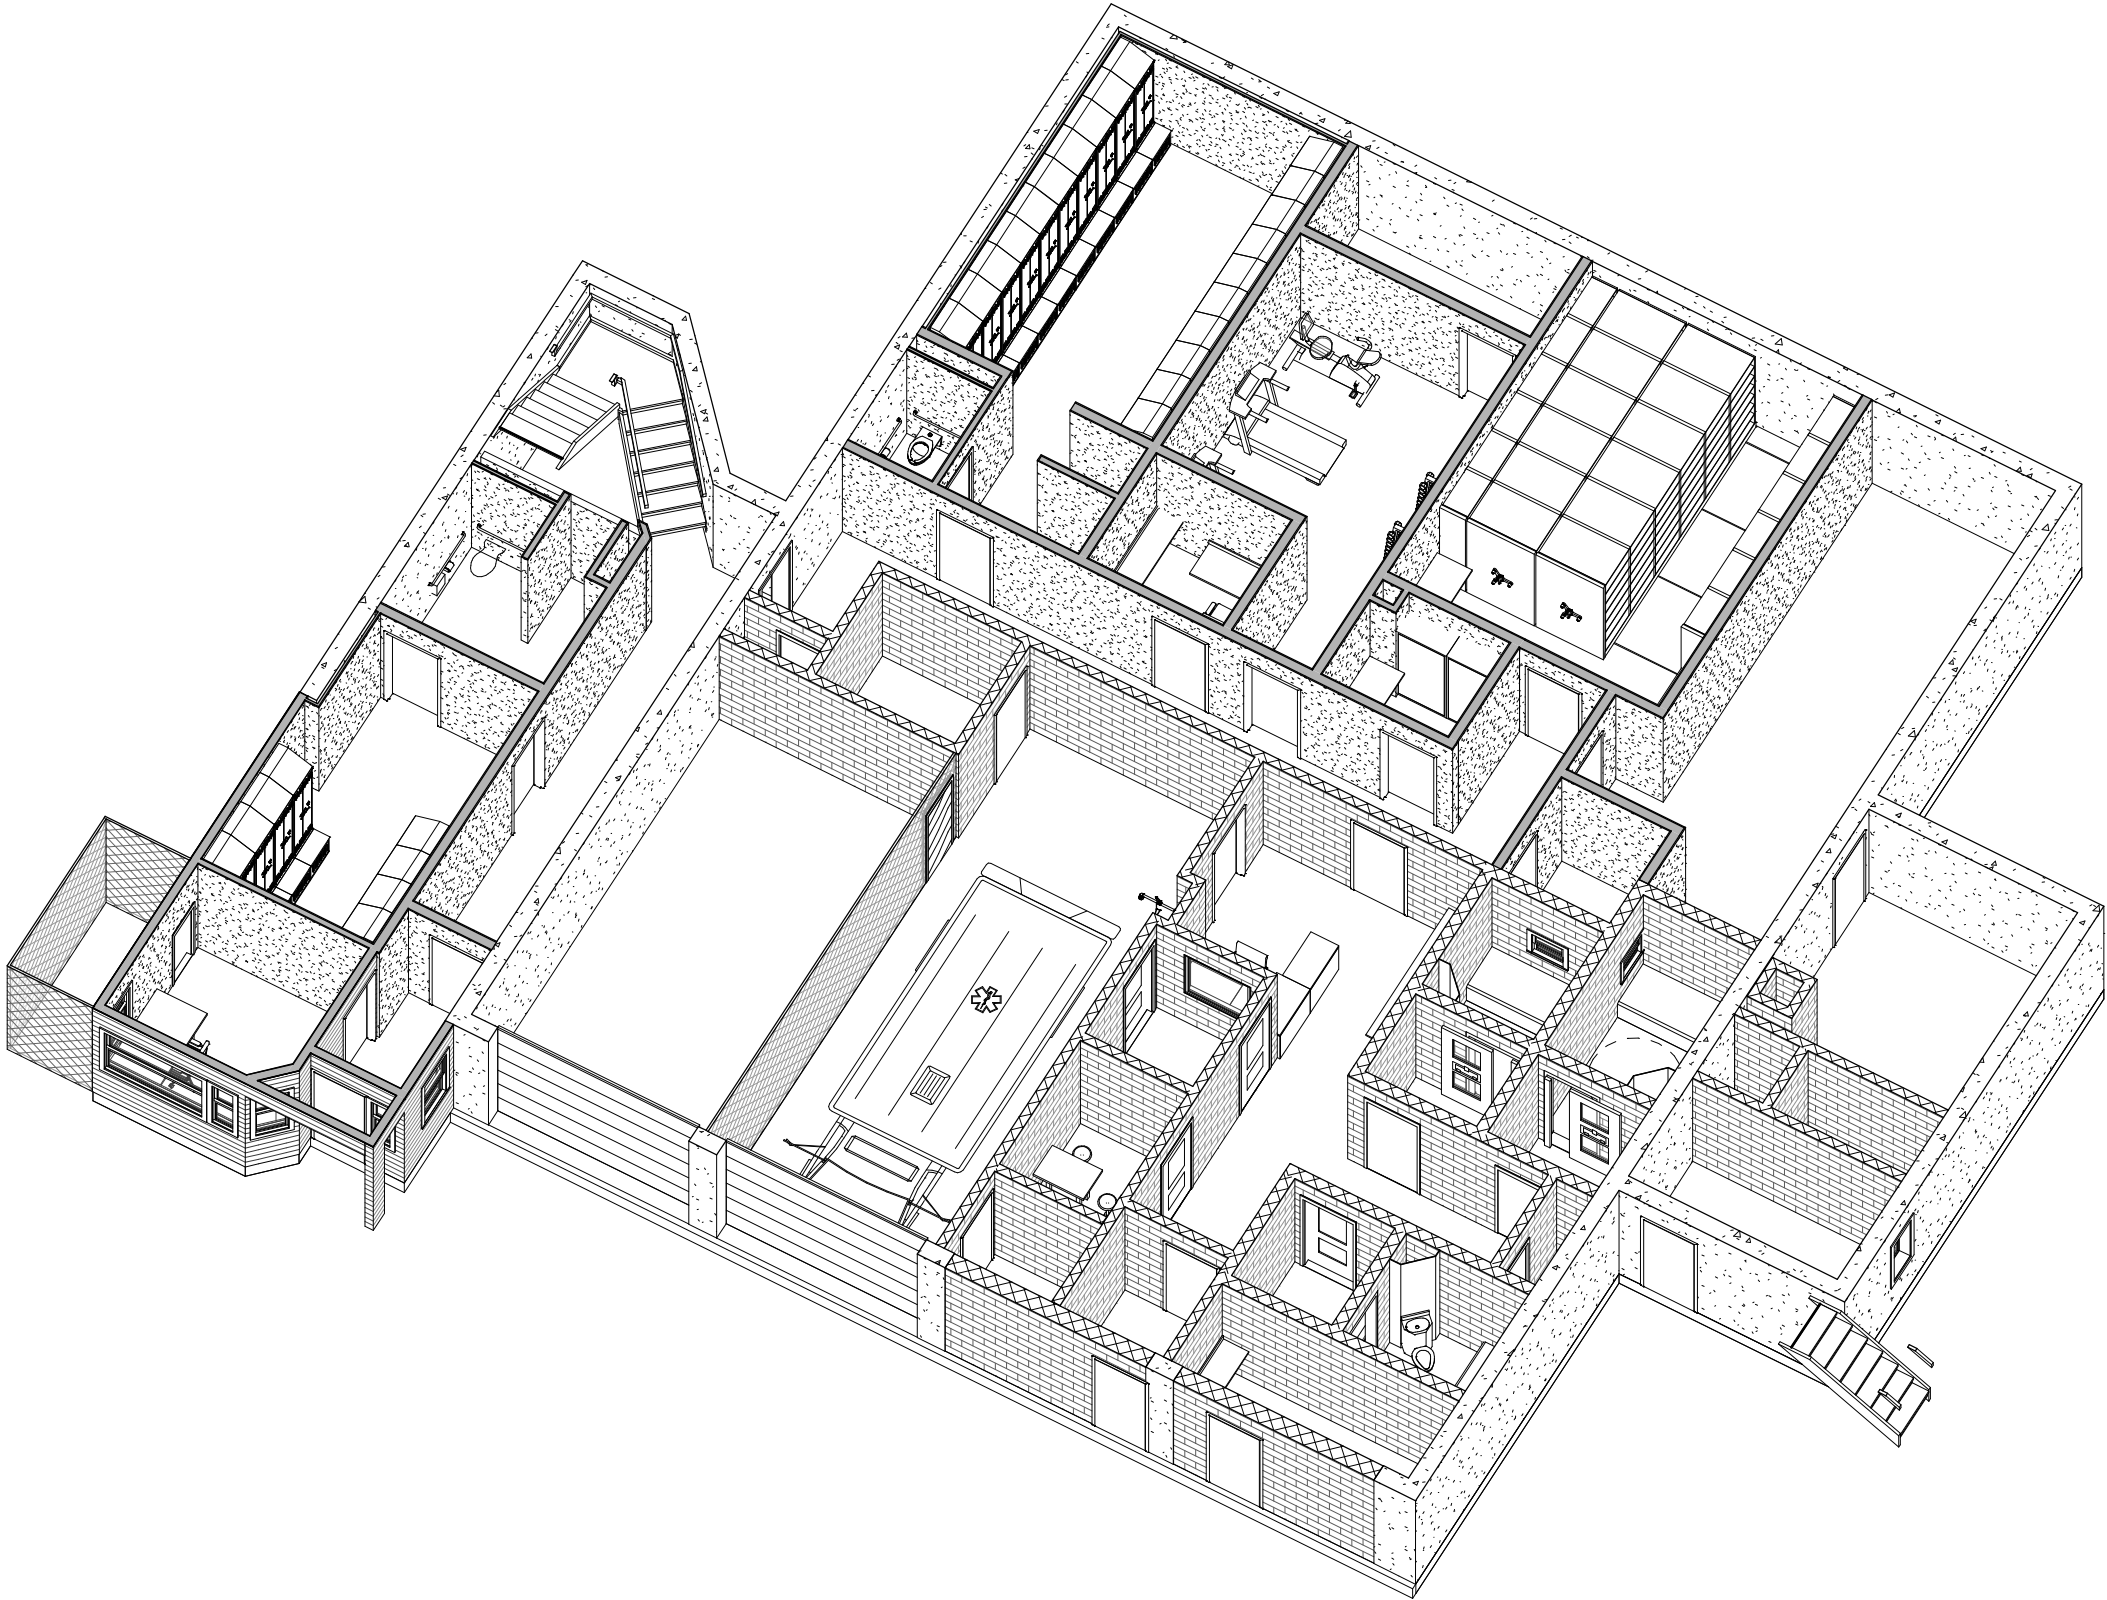

SCALE:




2

PROGRAM LAYOUT UPPER LEVEL

1/8" = 1'-0"

COLOR LEGEND

- CIRCULATION
- DISPATCH
- MAINTENANCE
- POLICE
- PUBLIC
- POLICE ADMINISTRATION
- EVIDENCE PROCESSING / STORAGE

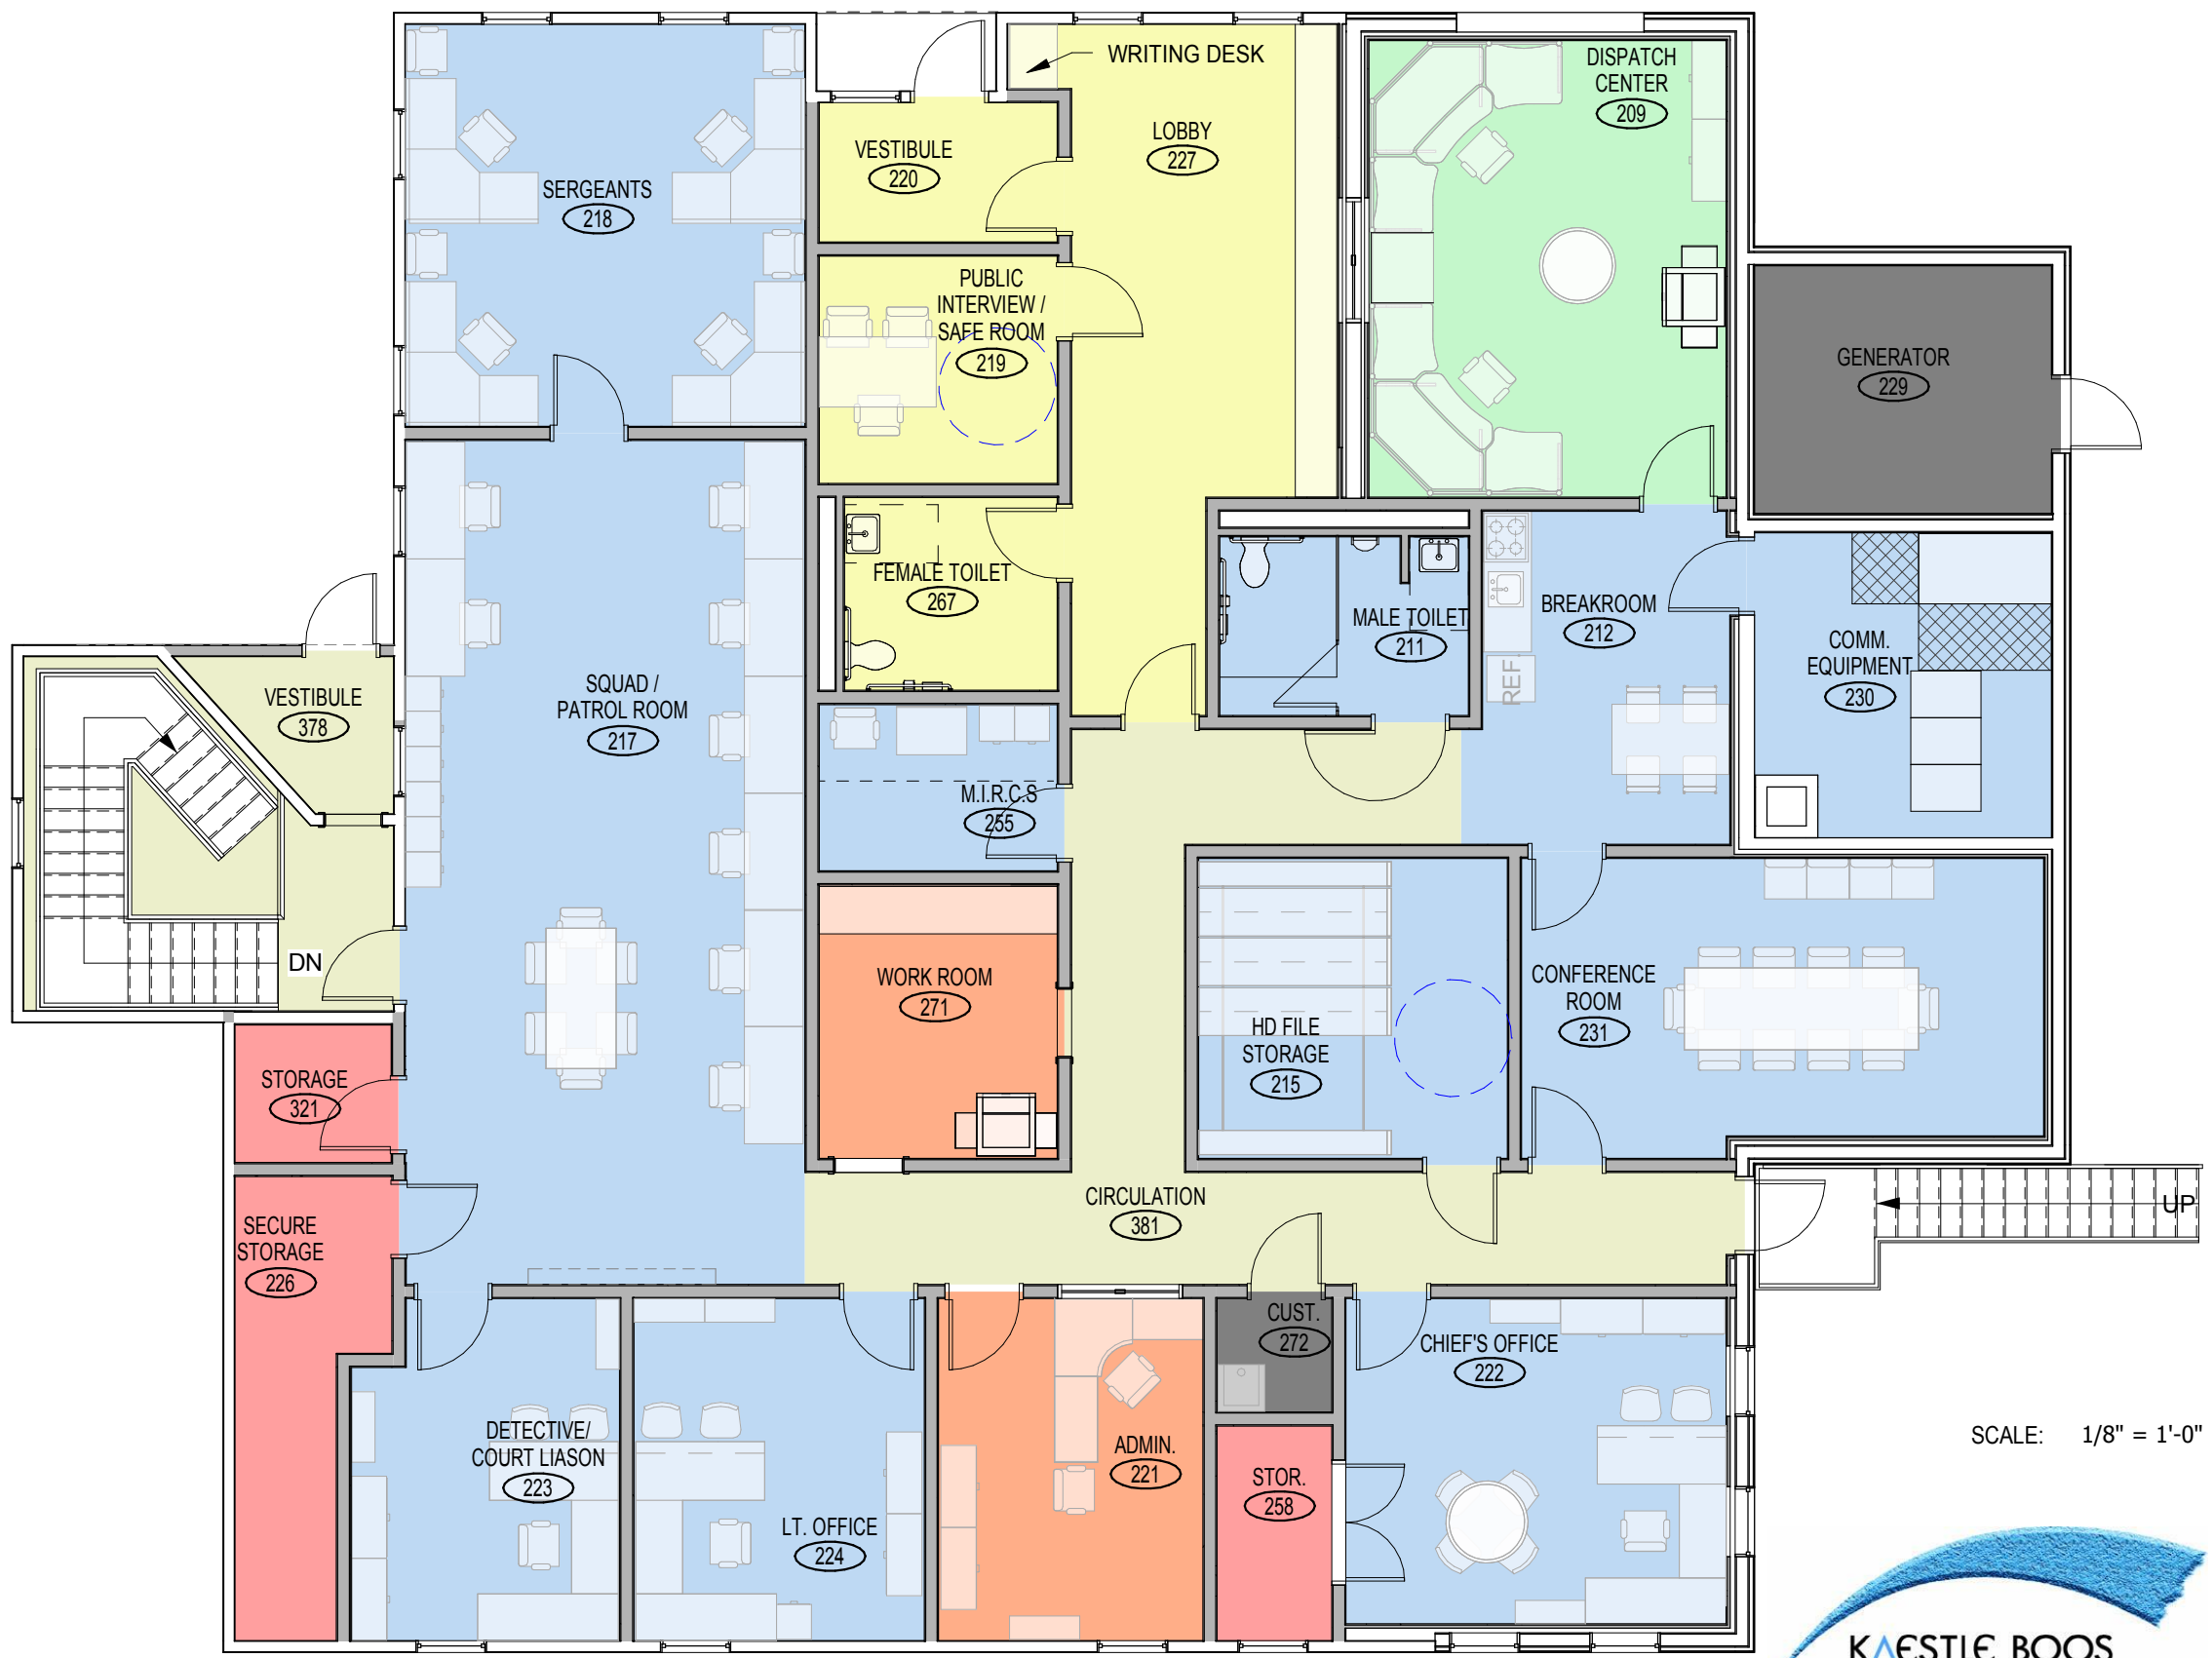


SCALE: 1/8" = 1'-0"



2

UPPER LEVEL AXON

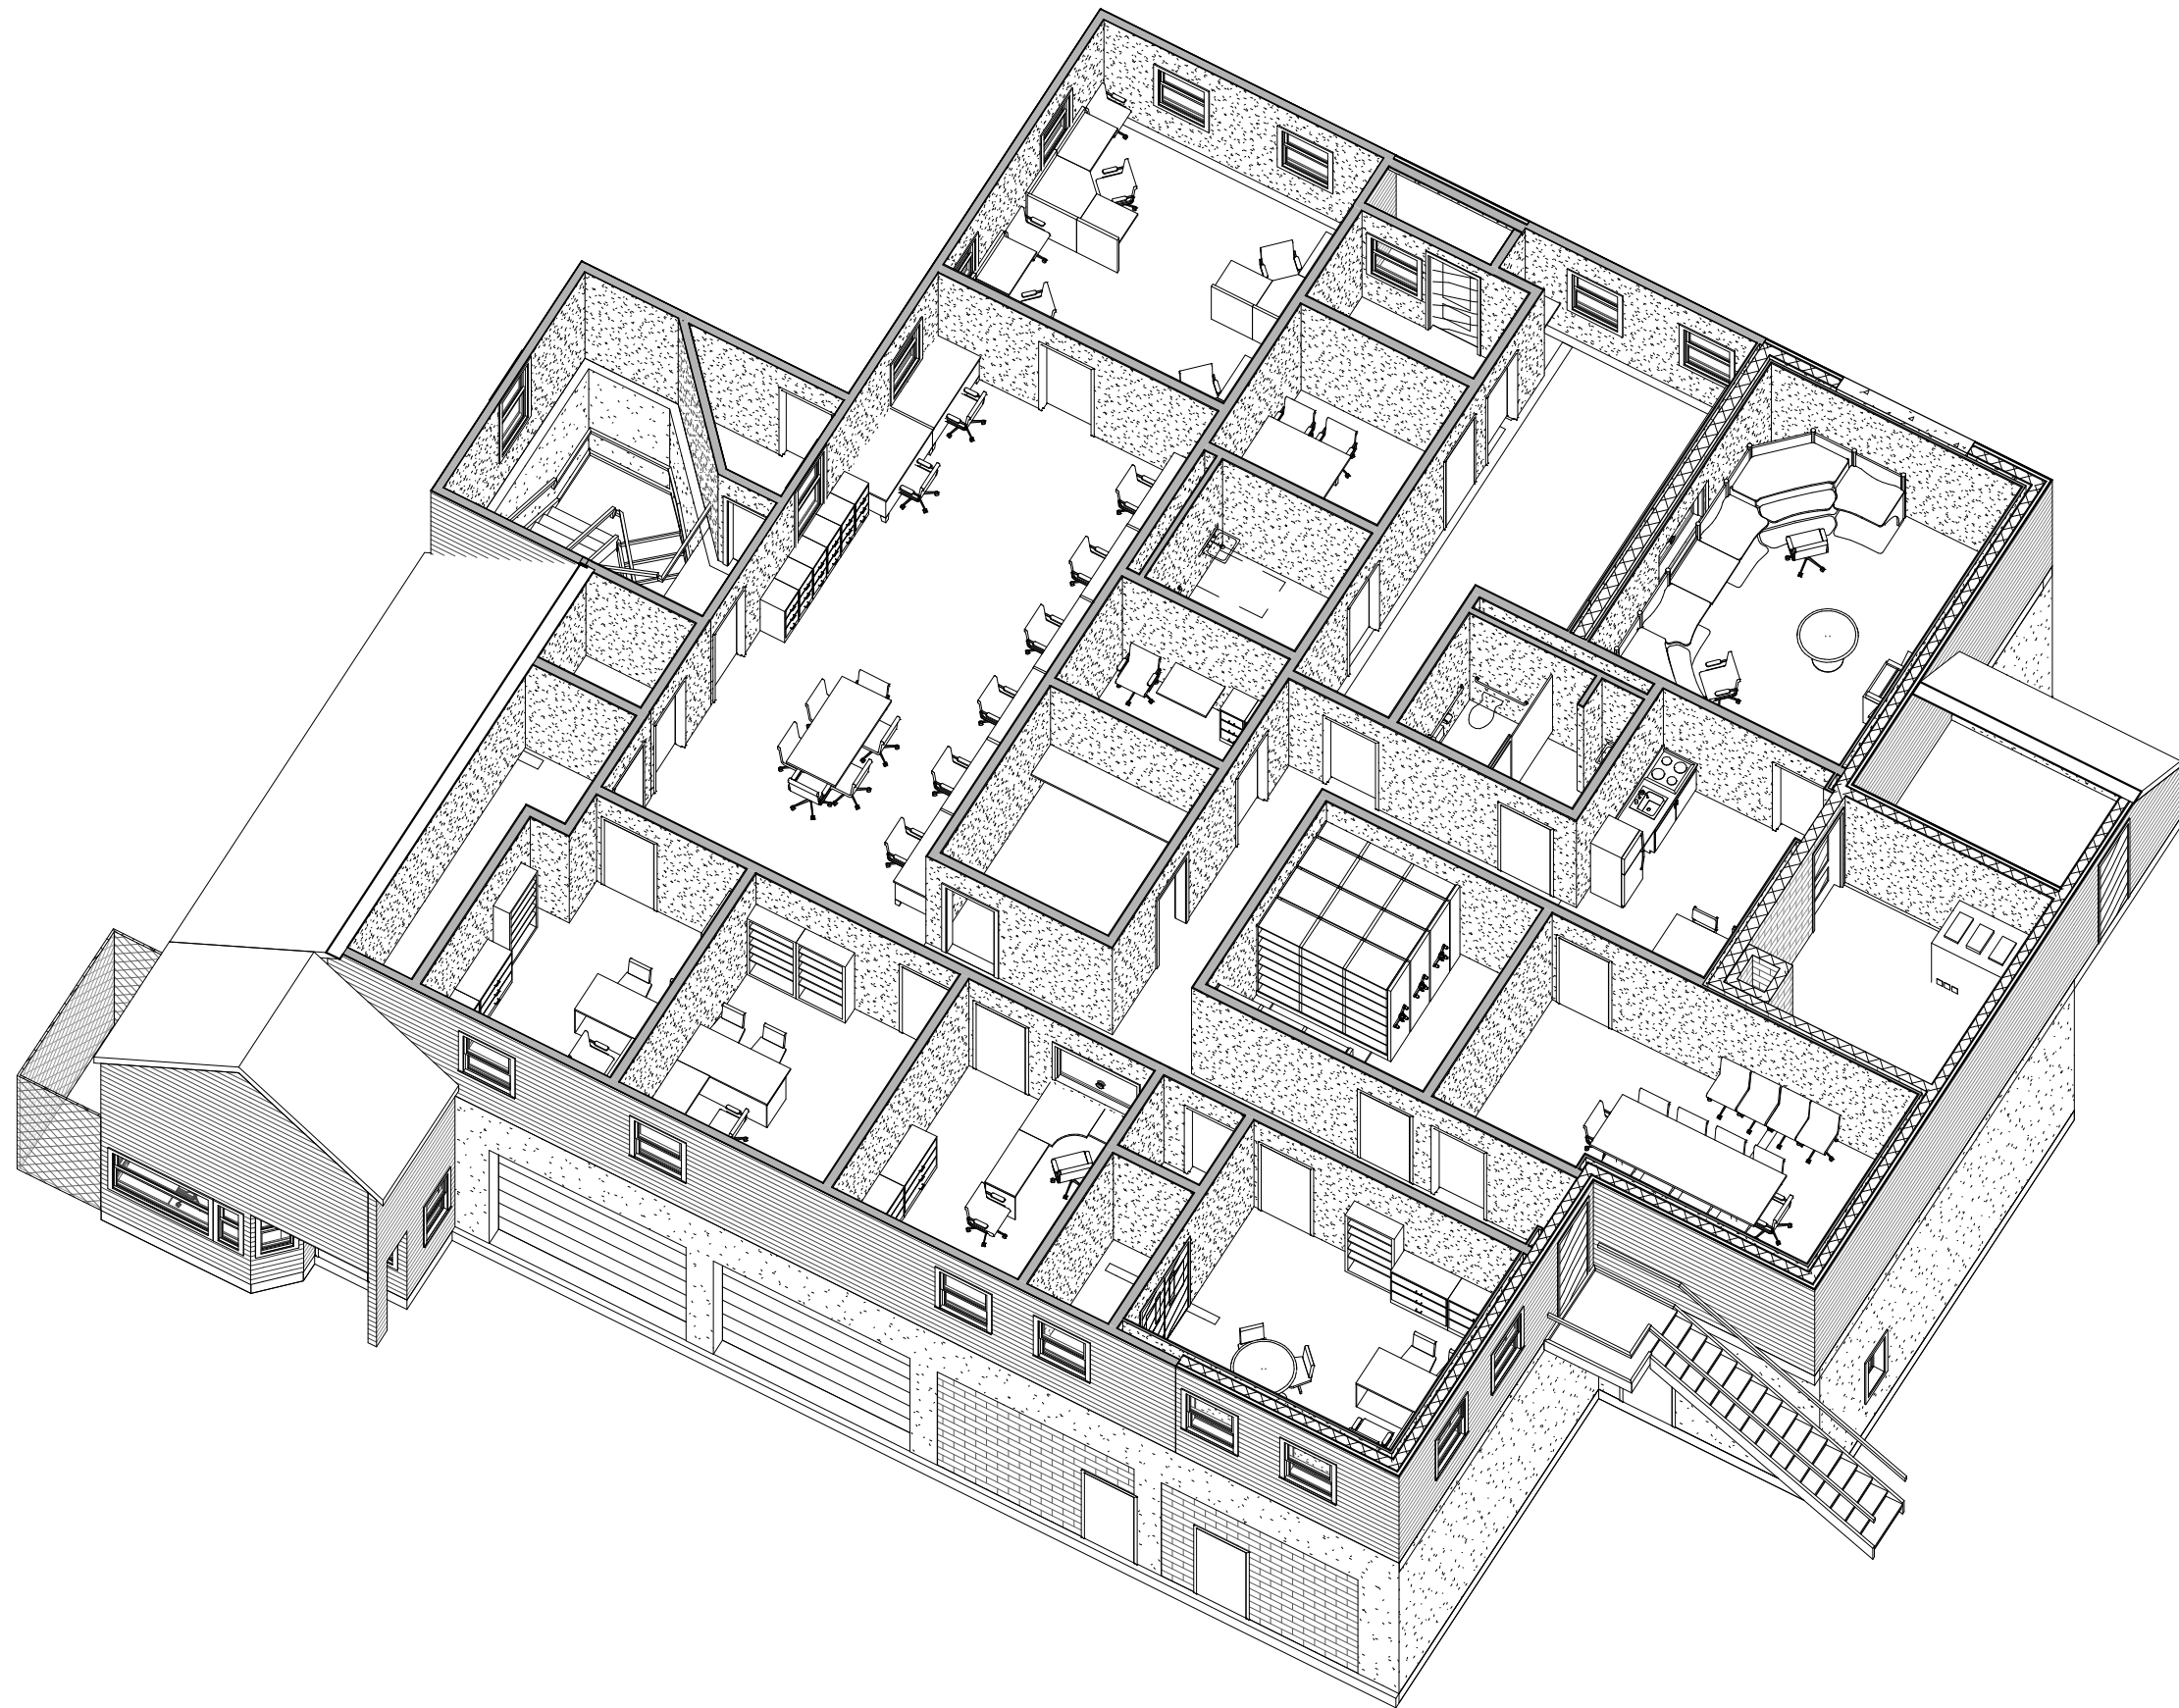

SCALE:

