


File: X:\30774-30777\DREDGE_REVISION_113011\080712\WELLFLEET_SHT-01_TO_04_112911.DWG - 8/22/2006 2:06 PM

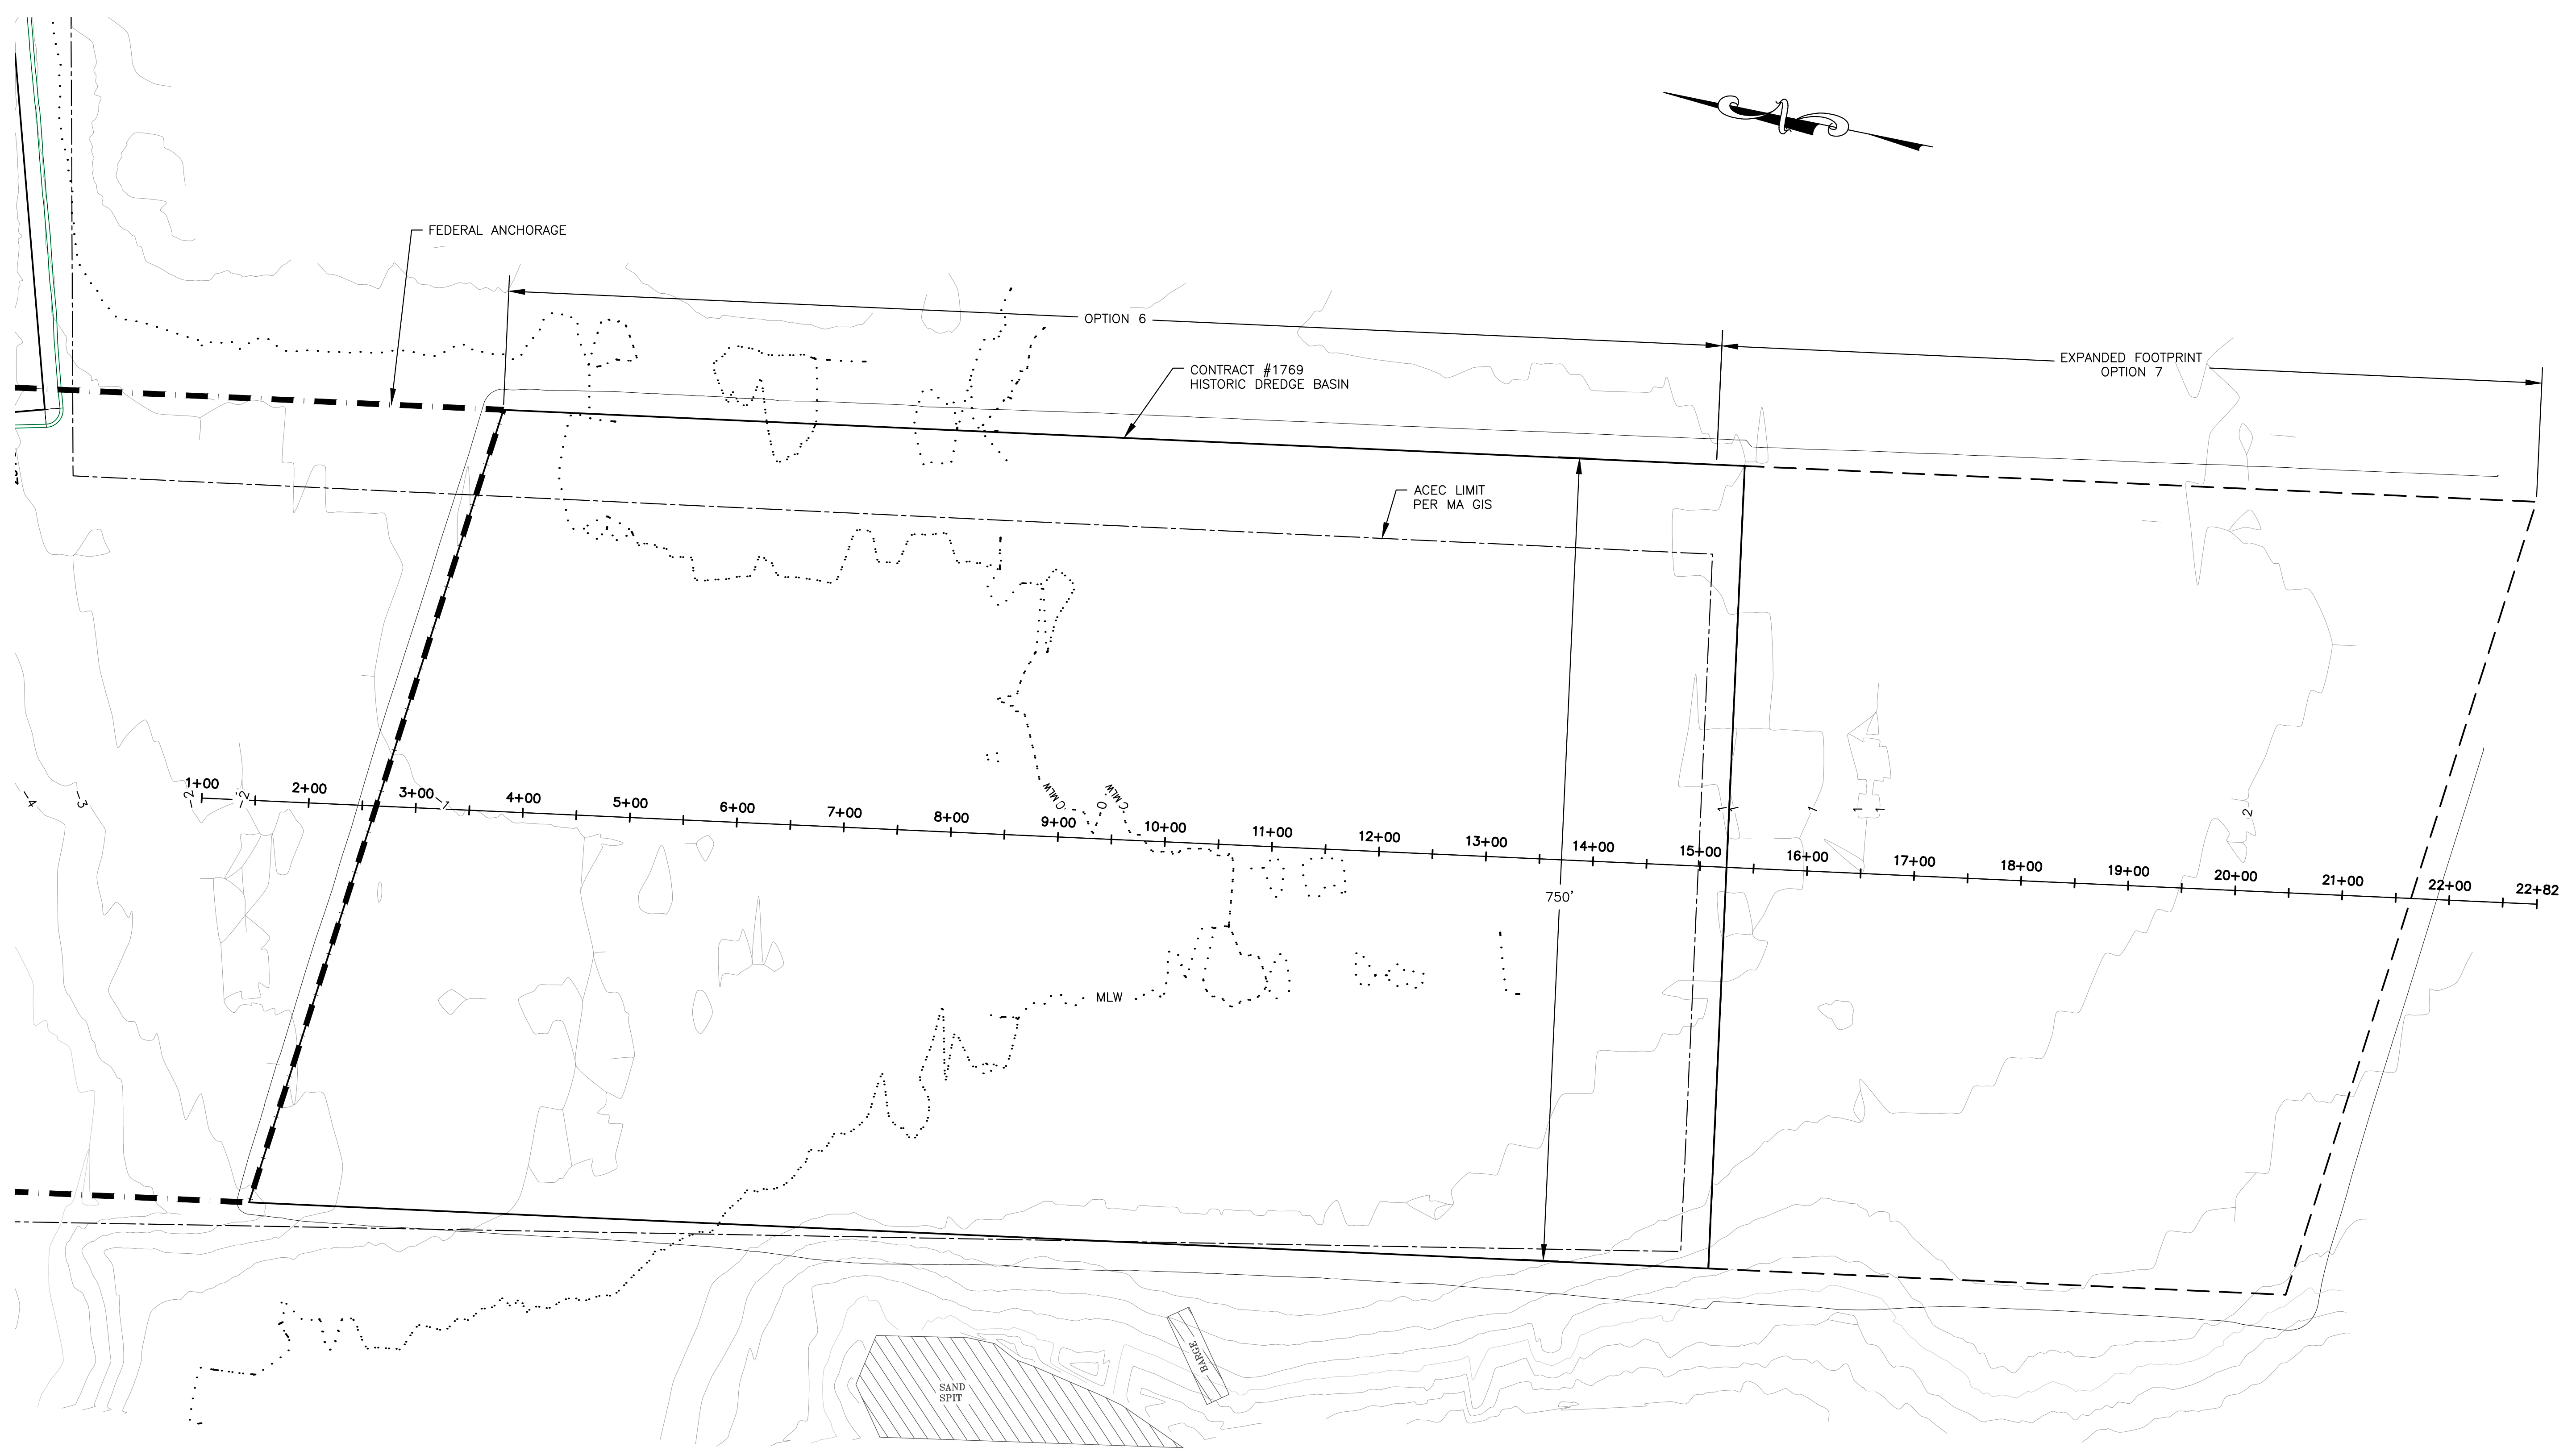


DREDGE VOLUMES:


LOCATION	PROPOSED DREDGE (CY)	1' OVER-DREDGE (CY)
SOUTH ANCHORAGE CONTRACT #1769	211,000	37,000
EXPANDED FOOTPRINT	102,000	17,000

**AREA II-OPTION 6/7
PROPOSED DREDGE**



















WELLFLEET HARBOR
TOWN OF WELLFLEET
WELLFLEET, MA
MARCH 2010

SEE SHEET 1 FOR NOTES.

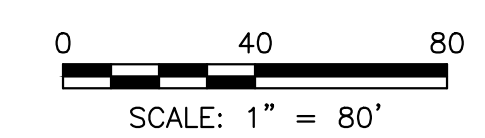


REVISIONS 	 Bourne Consulting Engineering <small>3 Bent Street Franklin, MA 02538 PH. (508) 533-8668 FAX. (508) 533-0600</small>
	DRAWN: <u>JSF</u> CHECKED: <u>JJG</u> APPROVED: <u>RJT</u> DATE: <u>08/07/12</u>
	DRAWING NO. <u>30777-03-01</u>
	SHEET <u>1</u> OF <u>4</u>

File: X:\30774\30777\DREDGE REVISION: 113011\080712\SHF-02.03.04 - AREA 2 SECTIONS.DWG -
 8/22/2006 2:06 PM

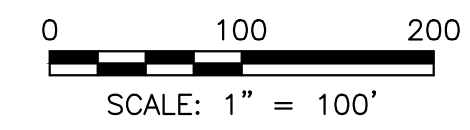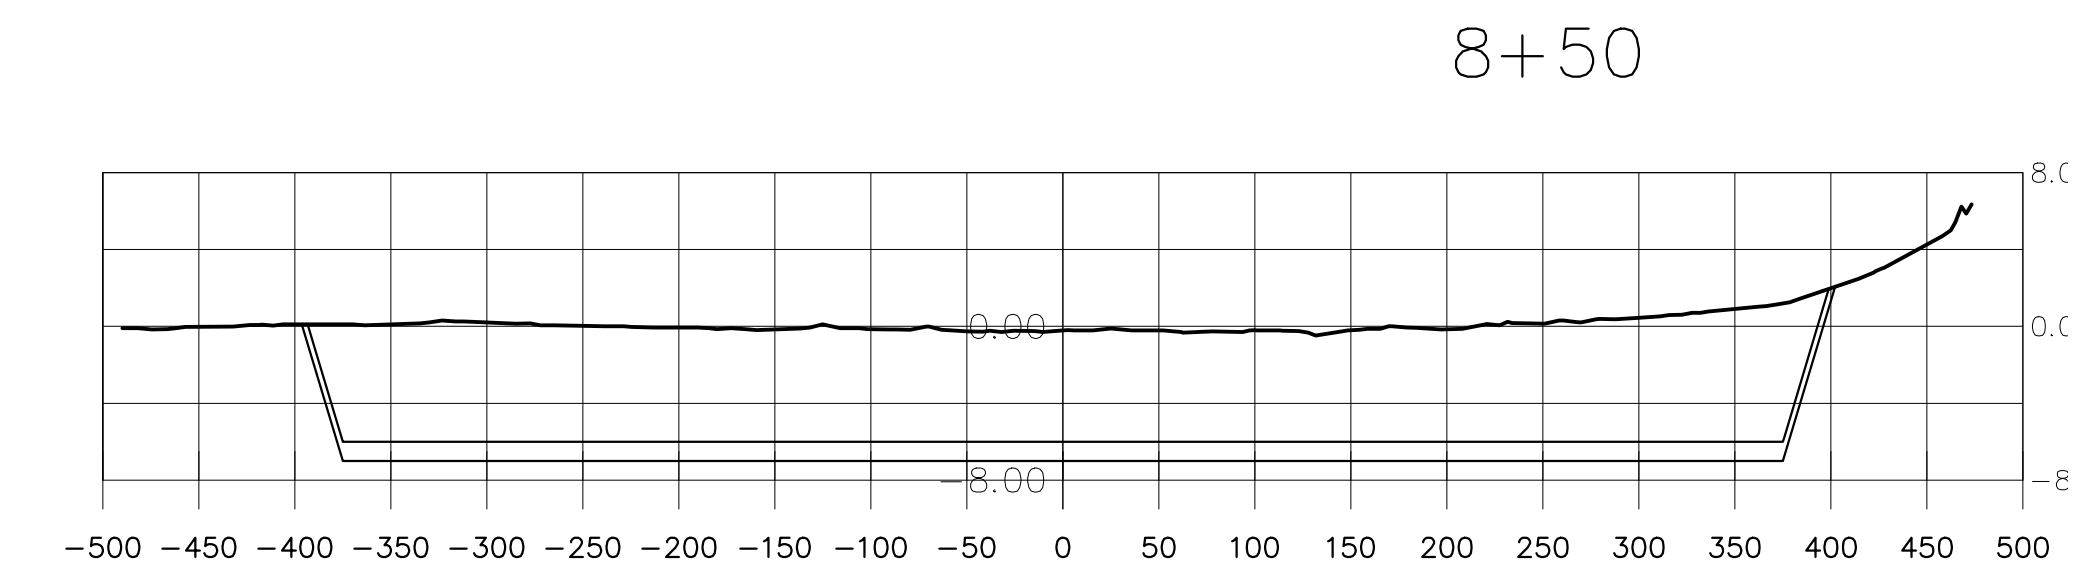
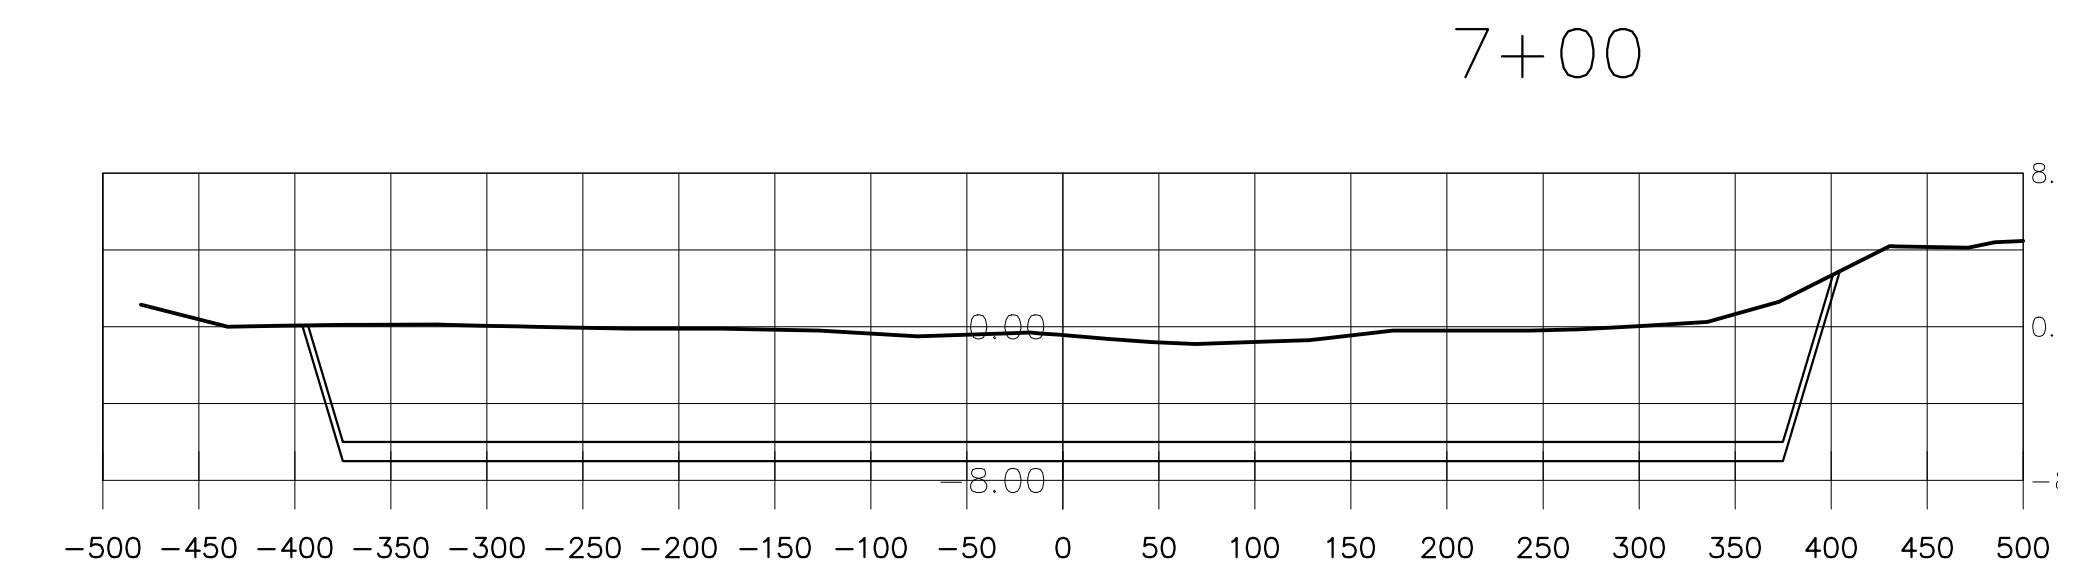
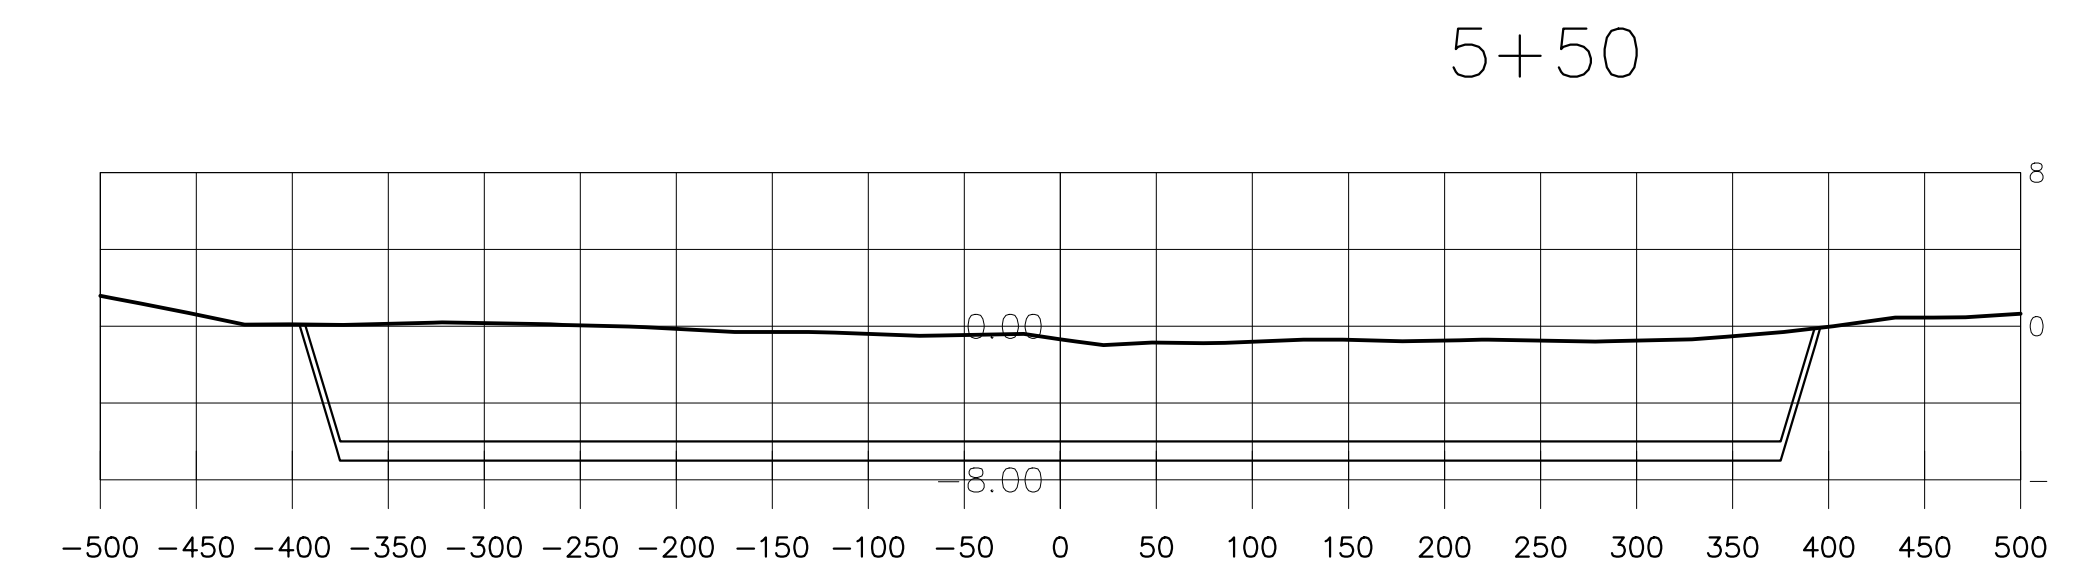
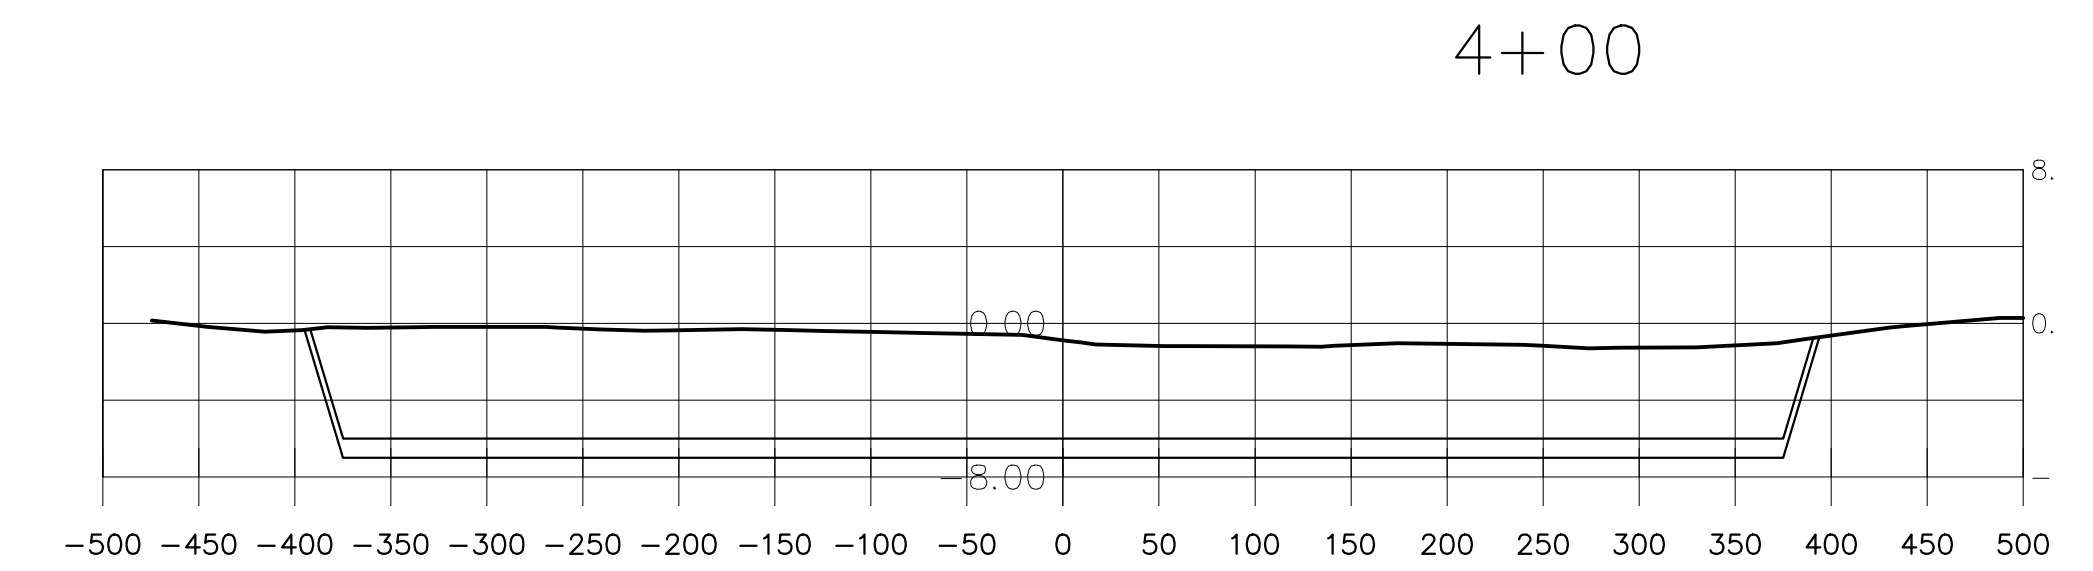
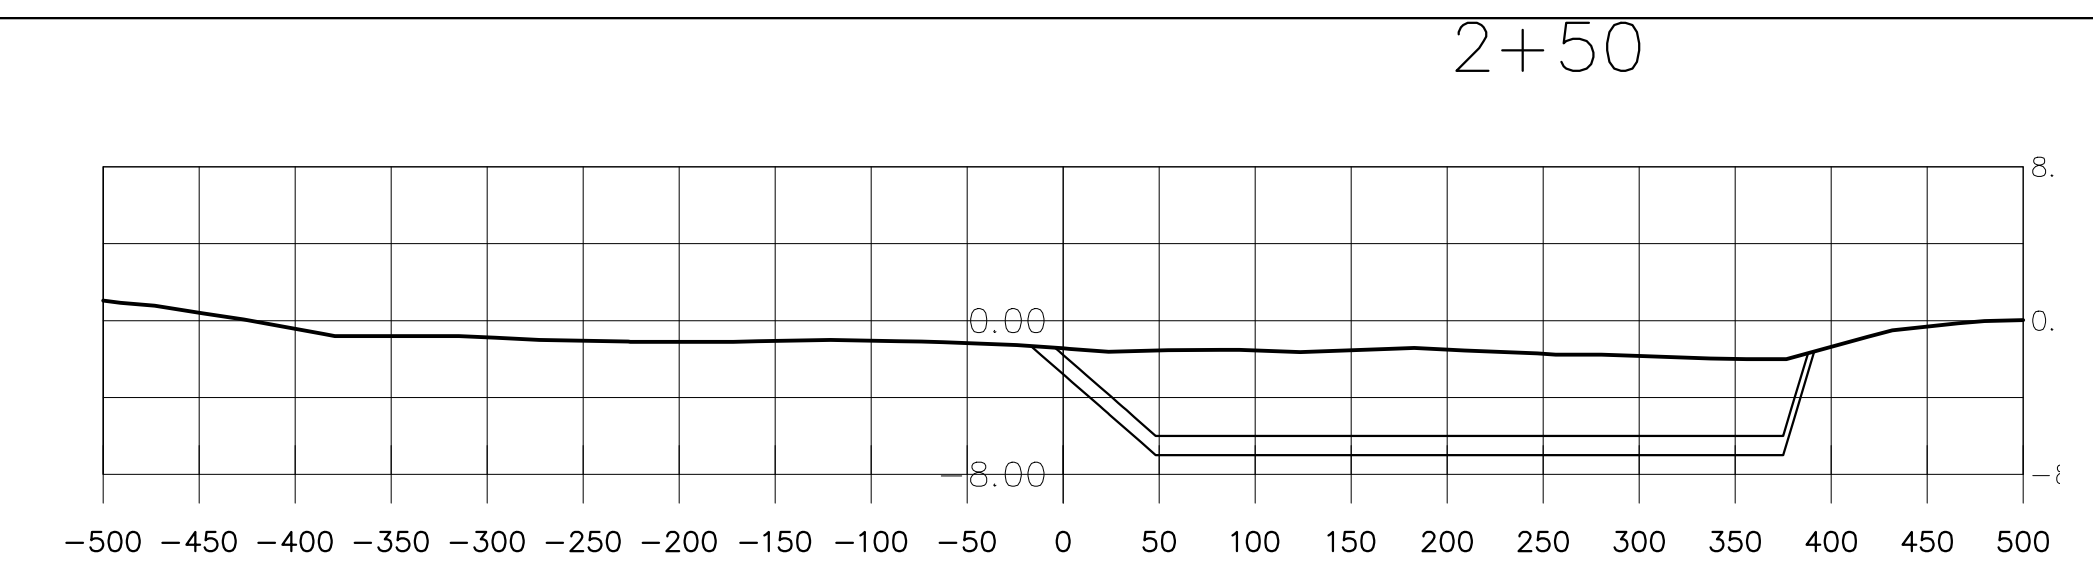
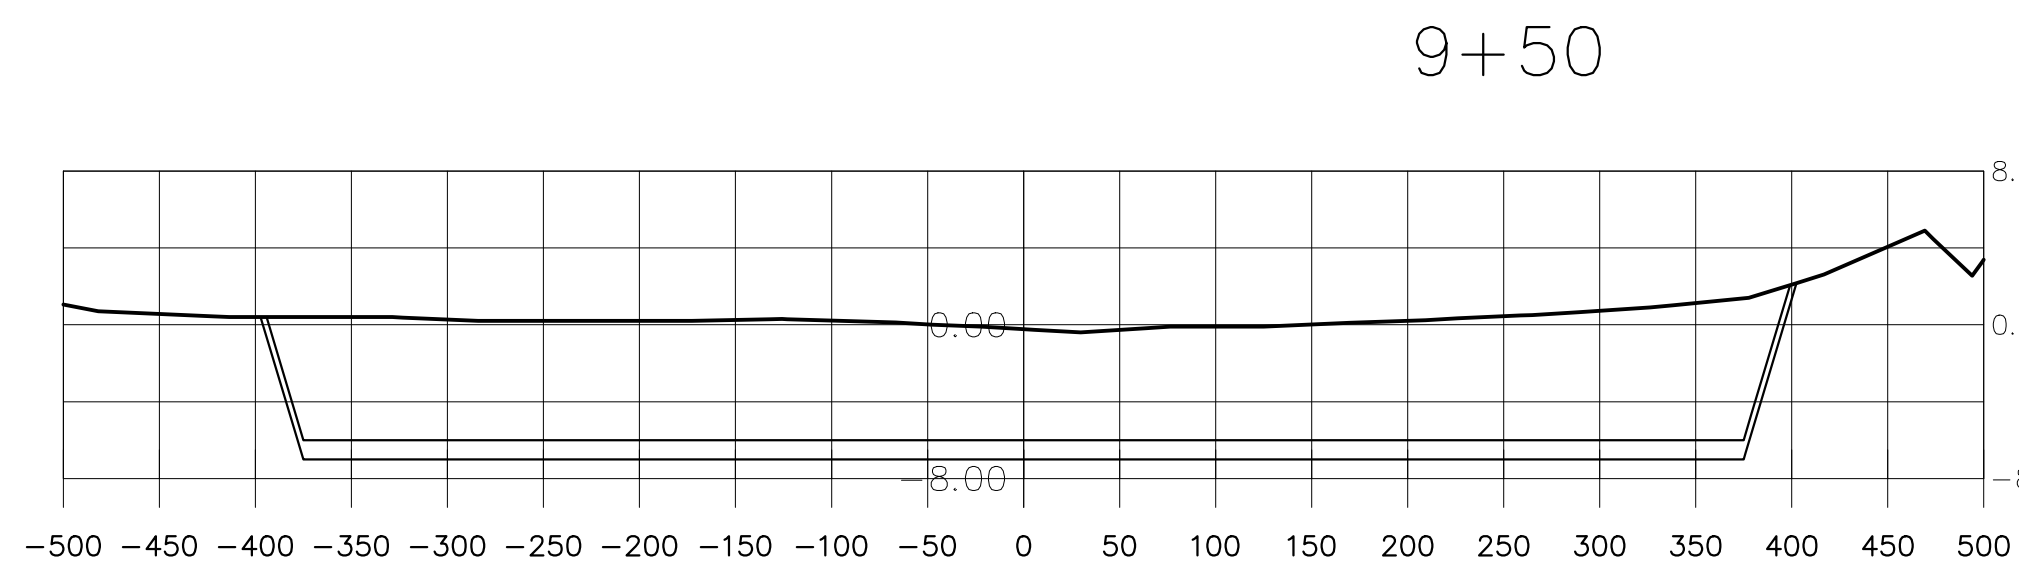
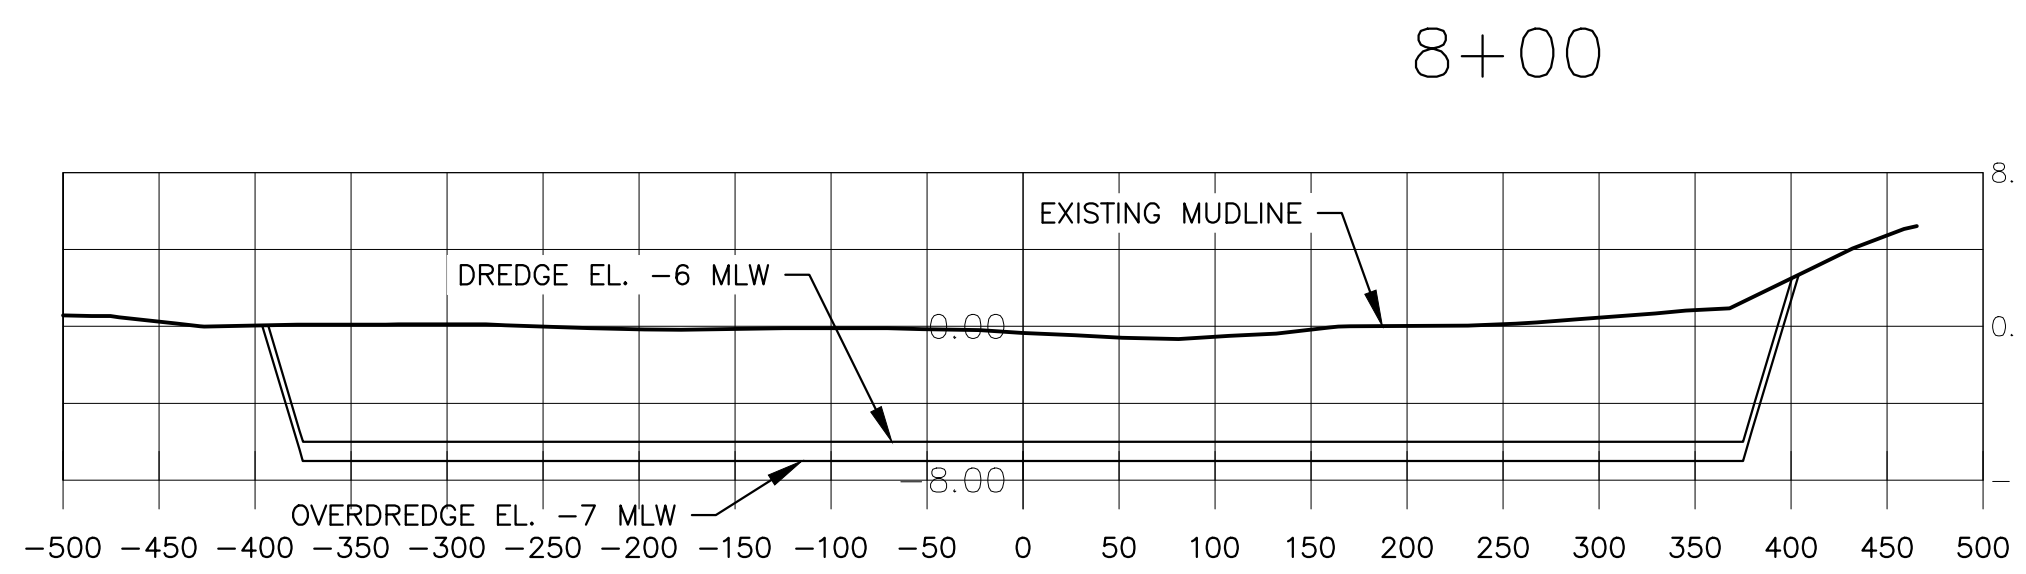
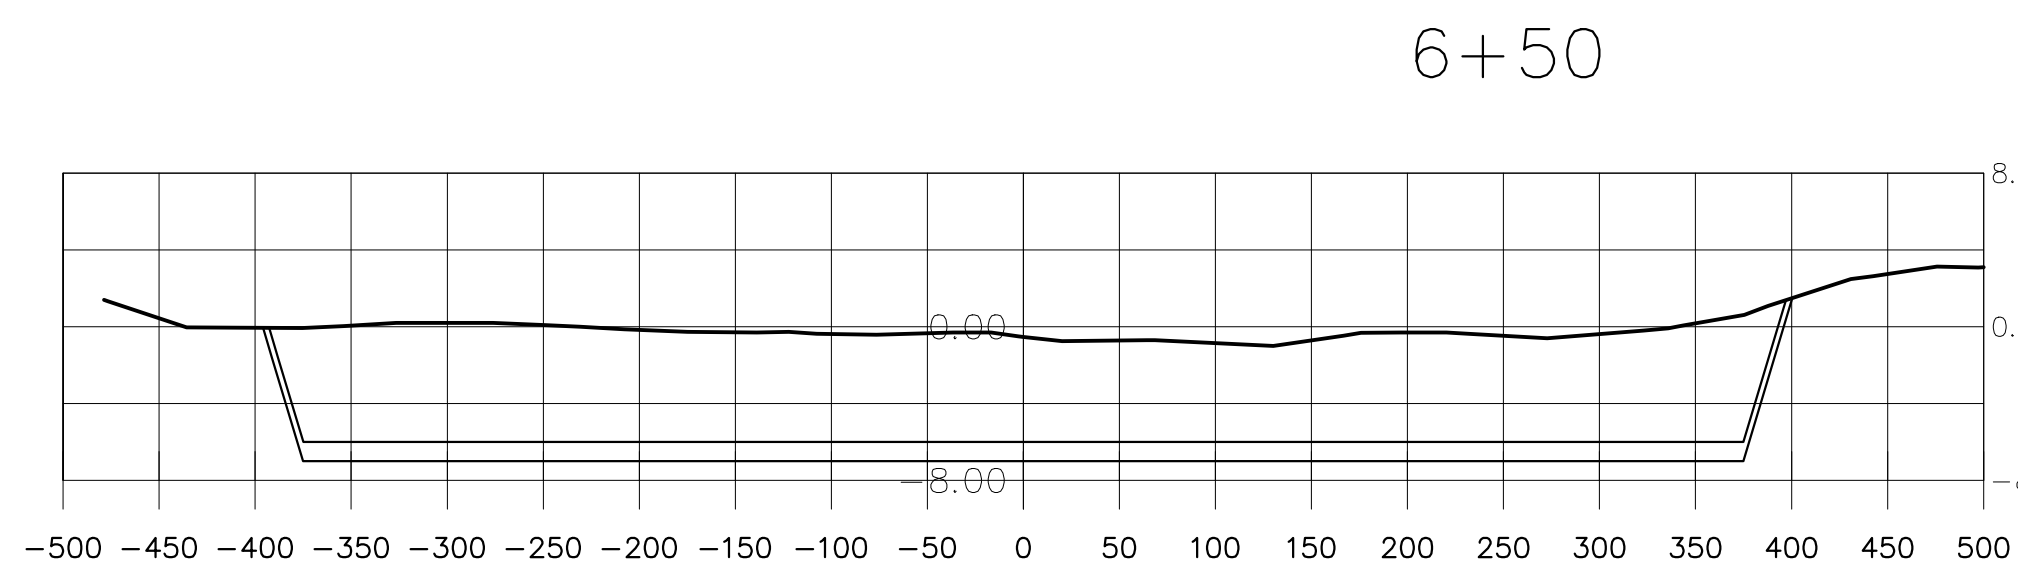
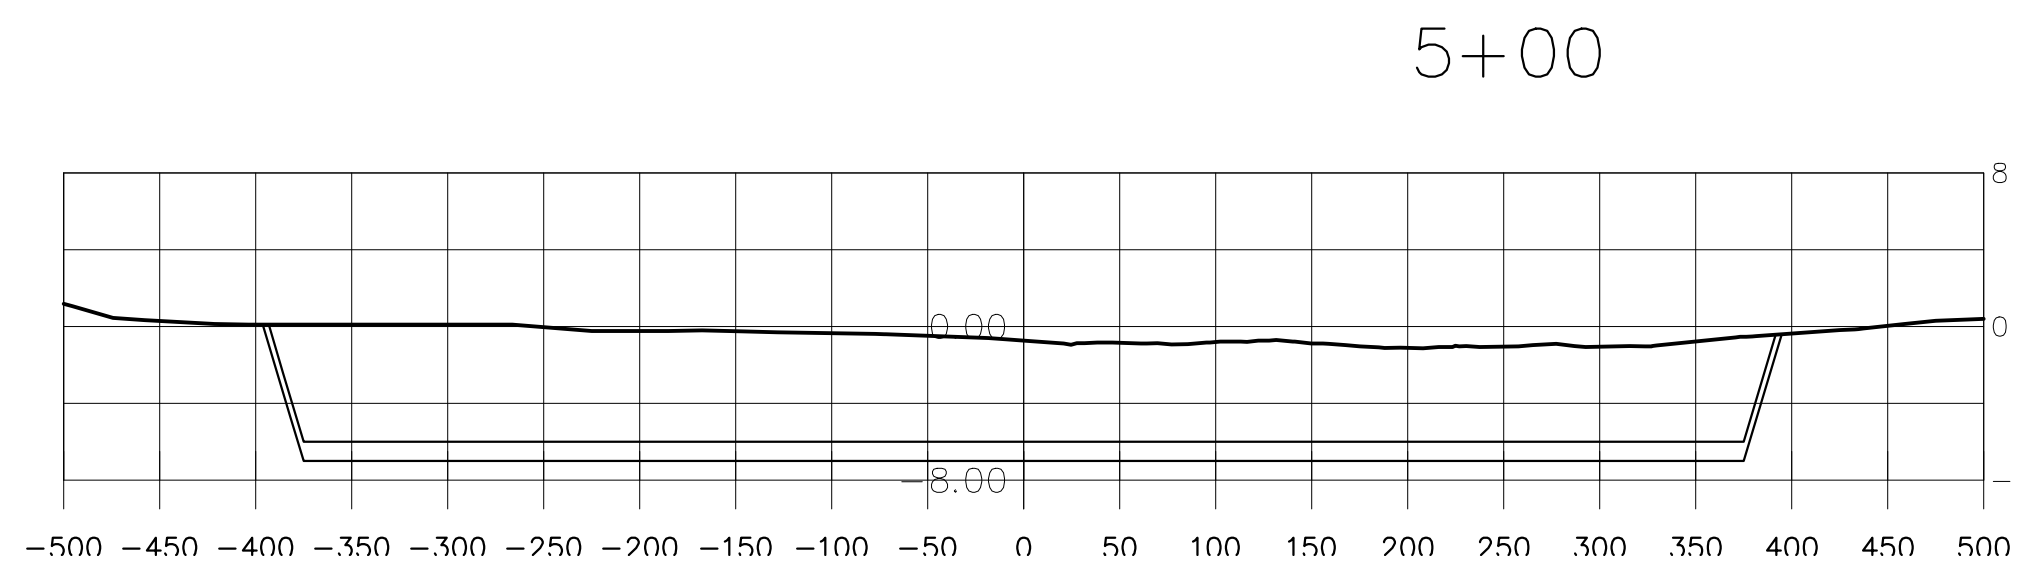
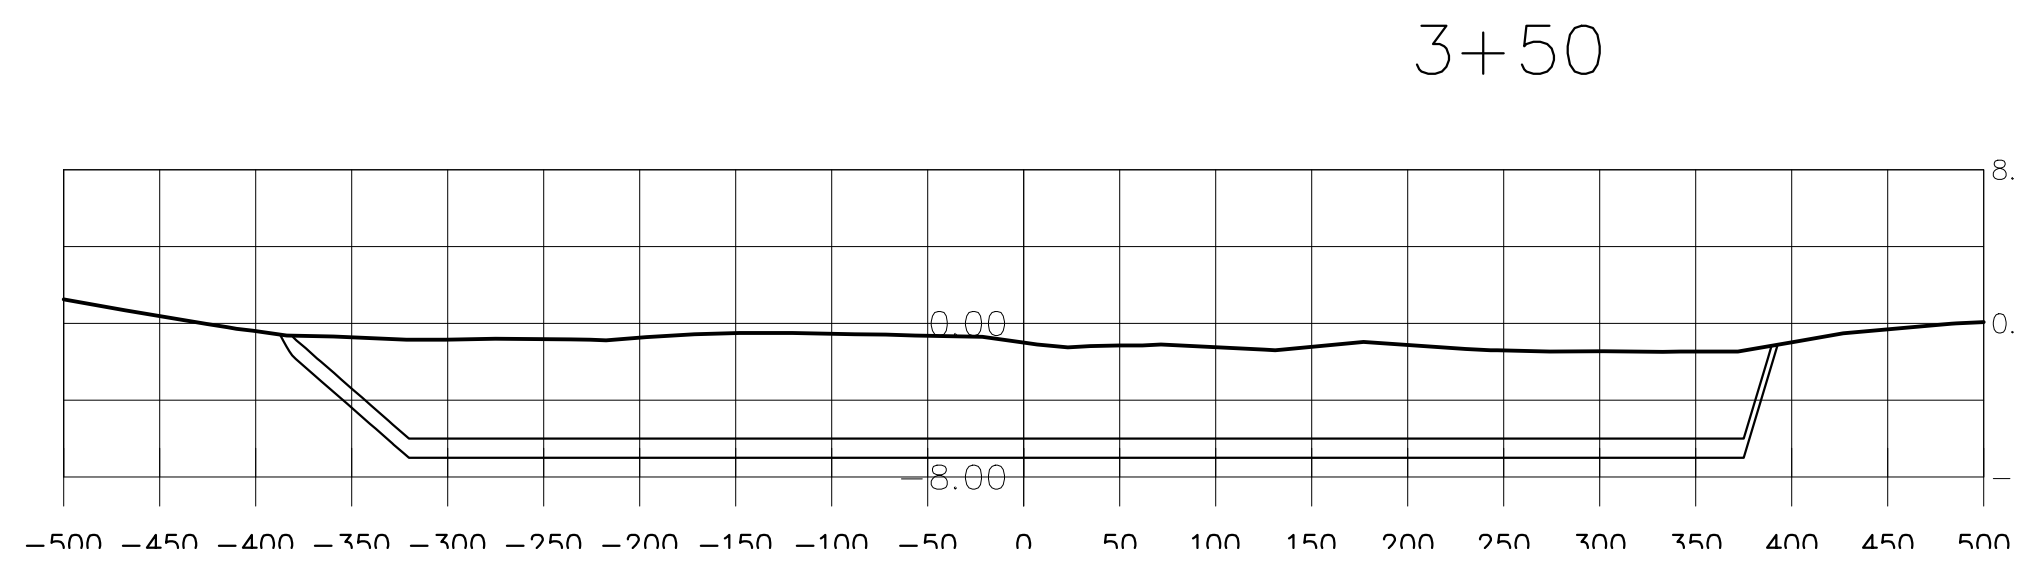
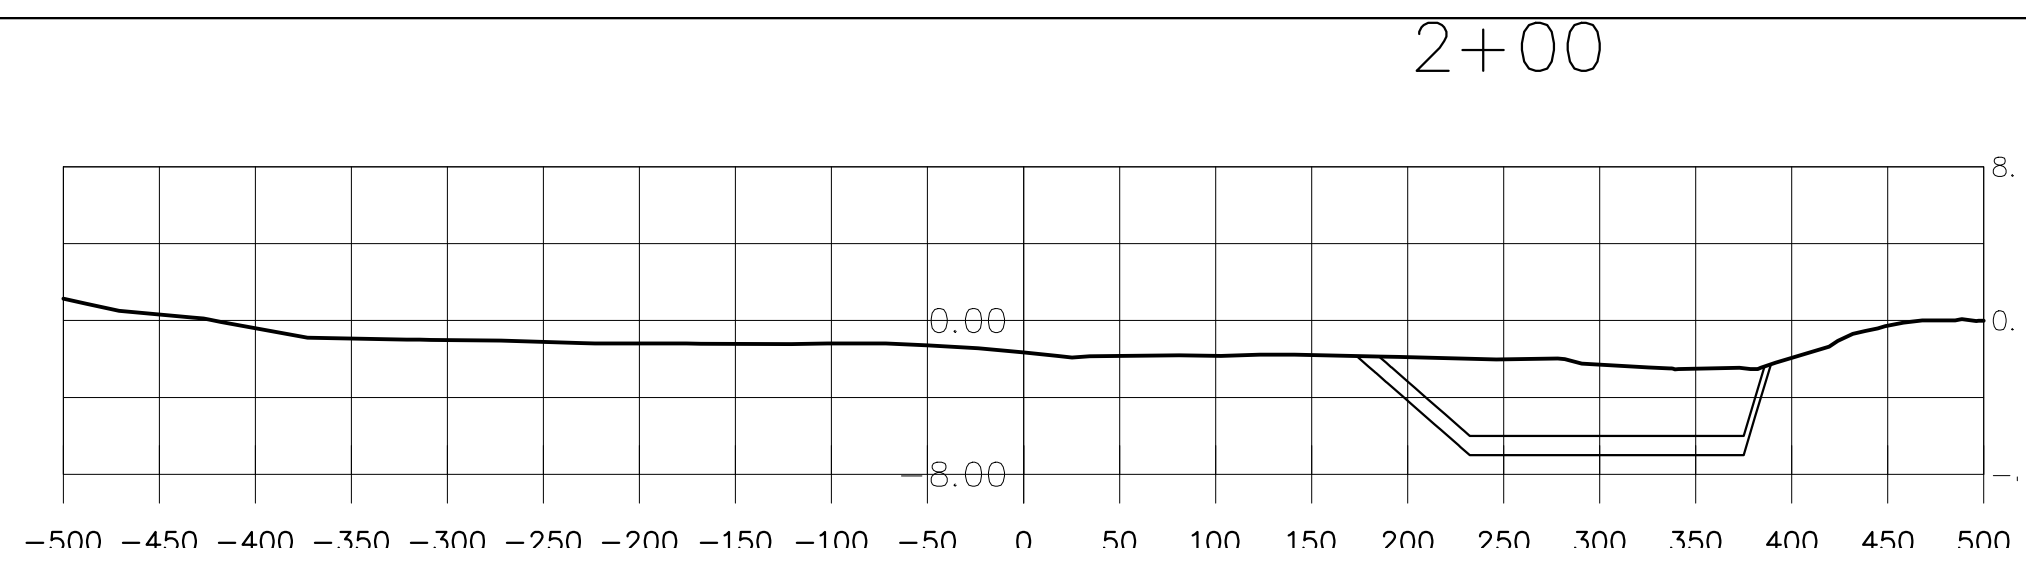
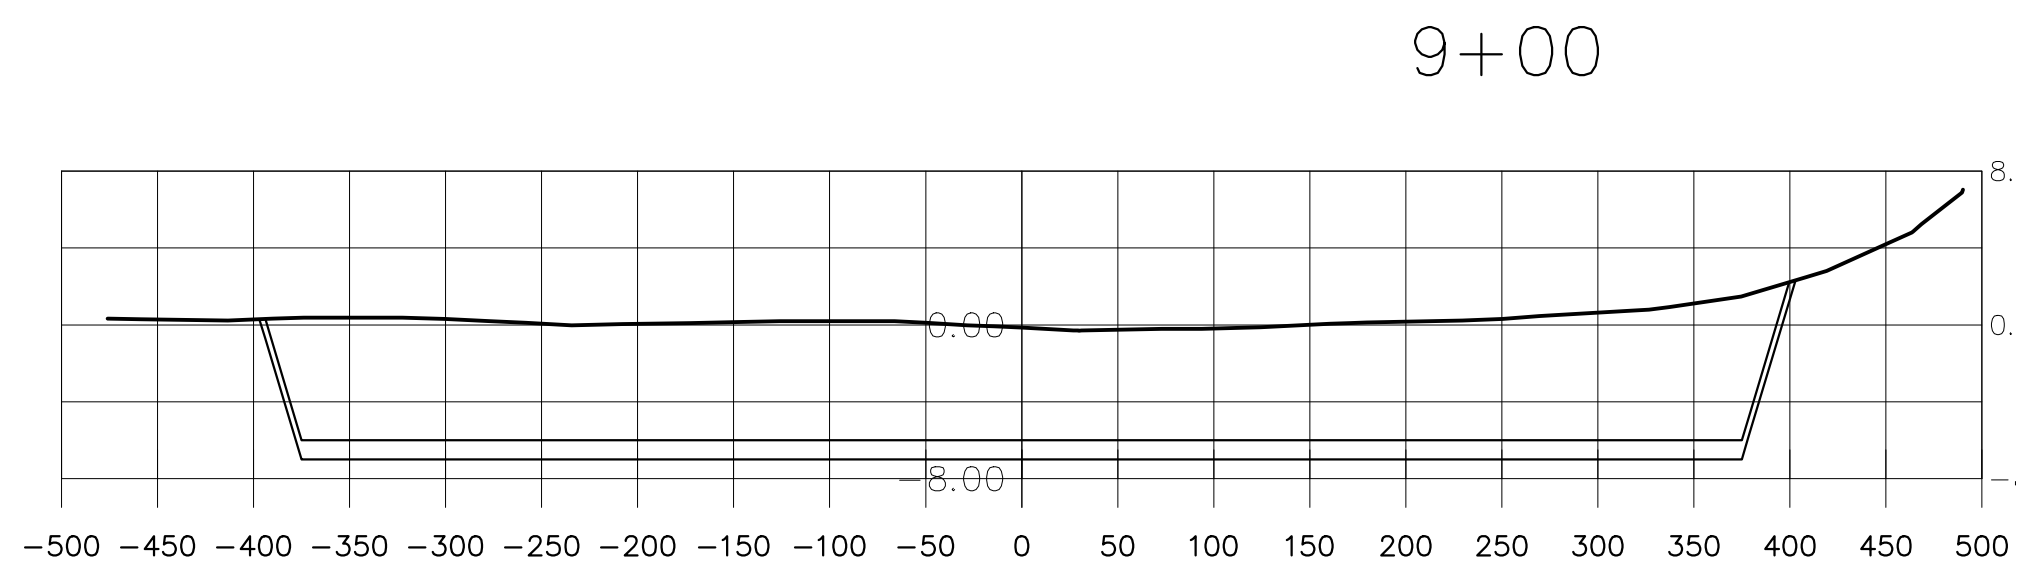
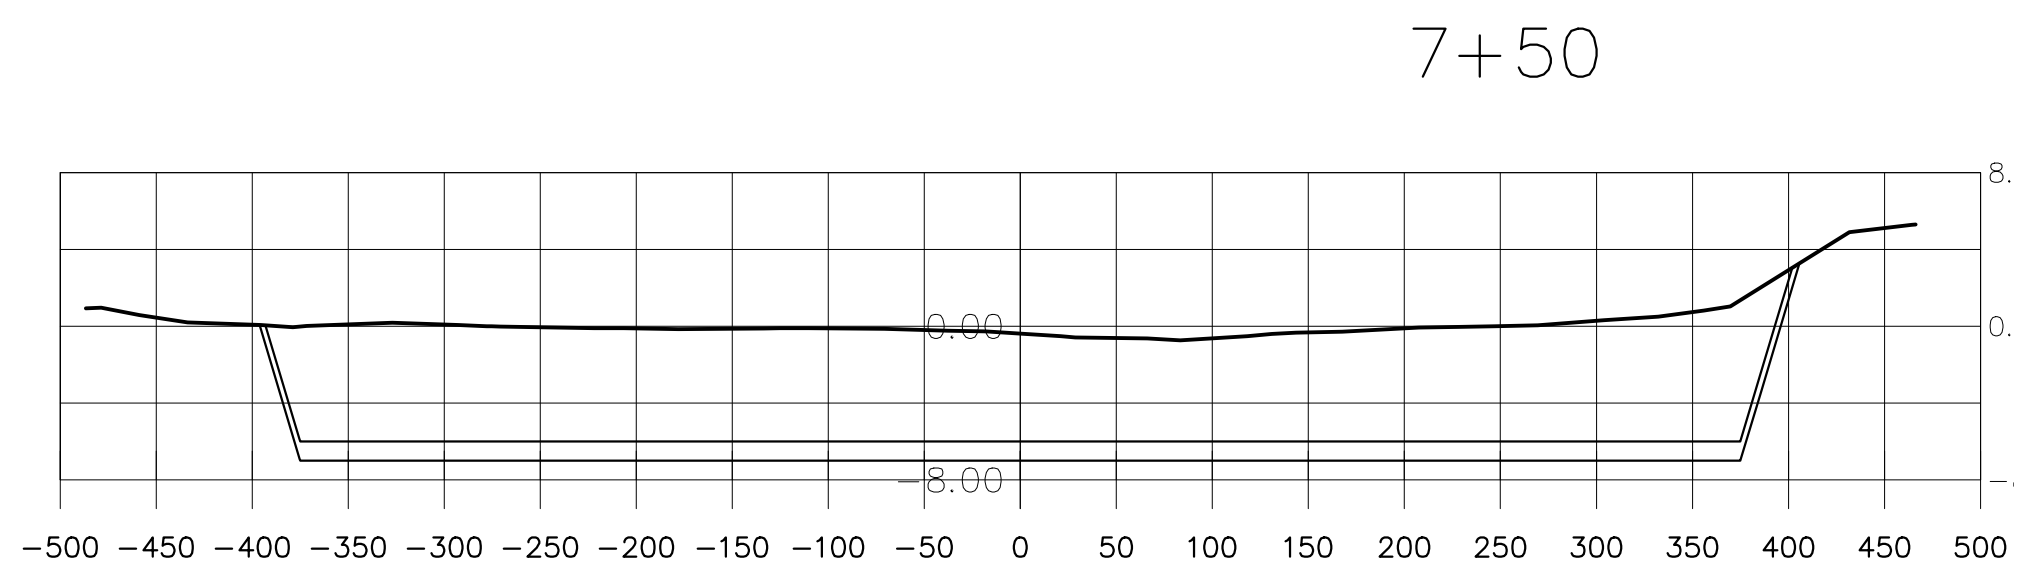
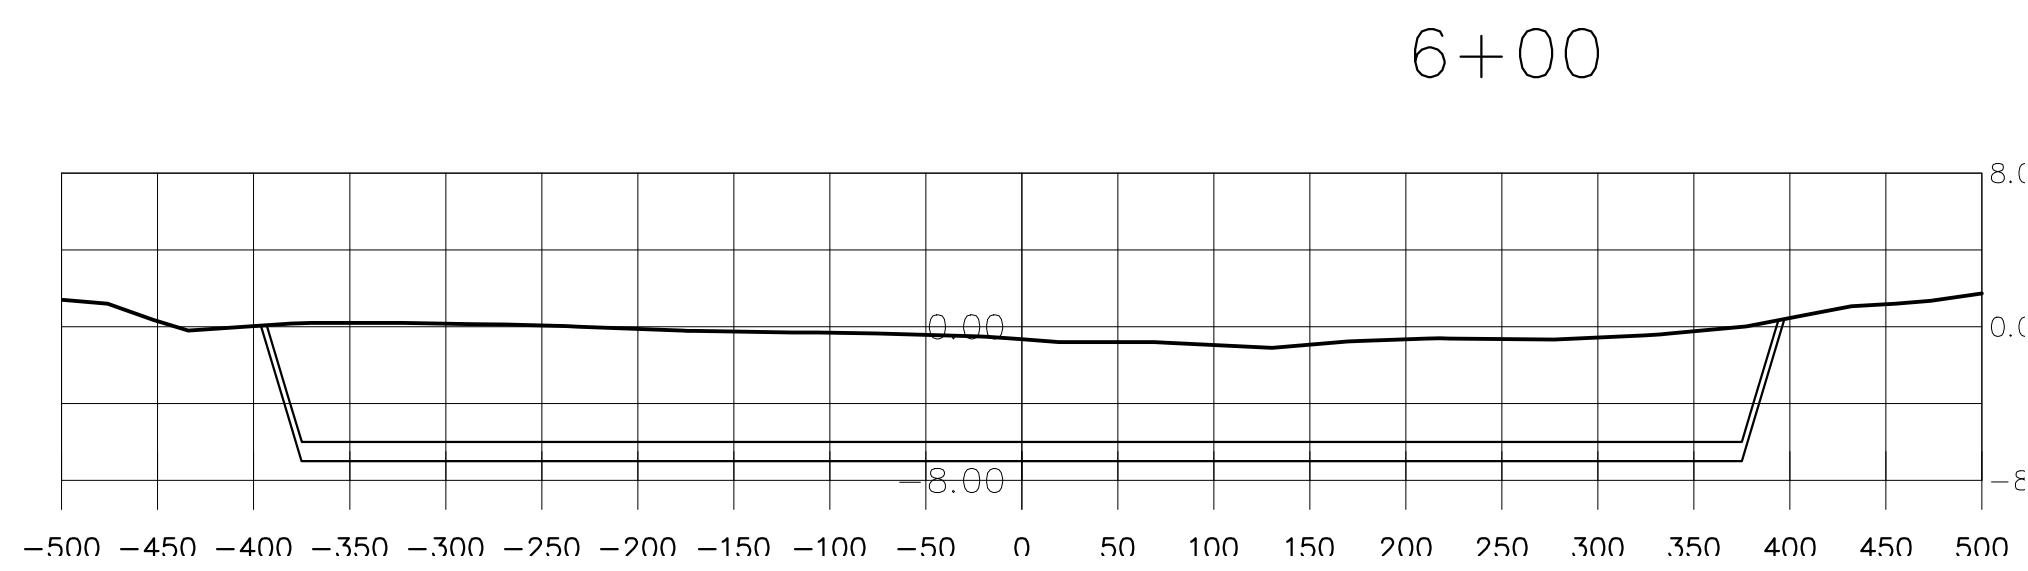
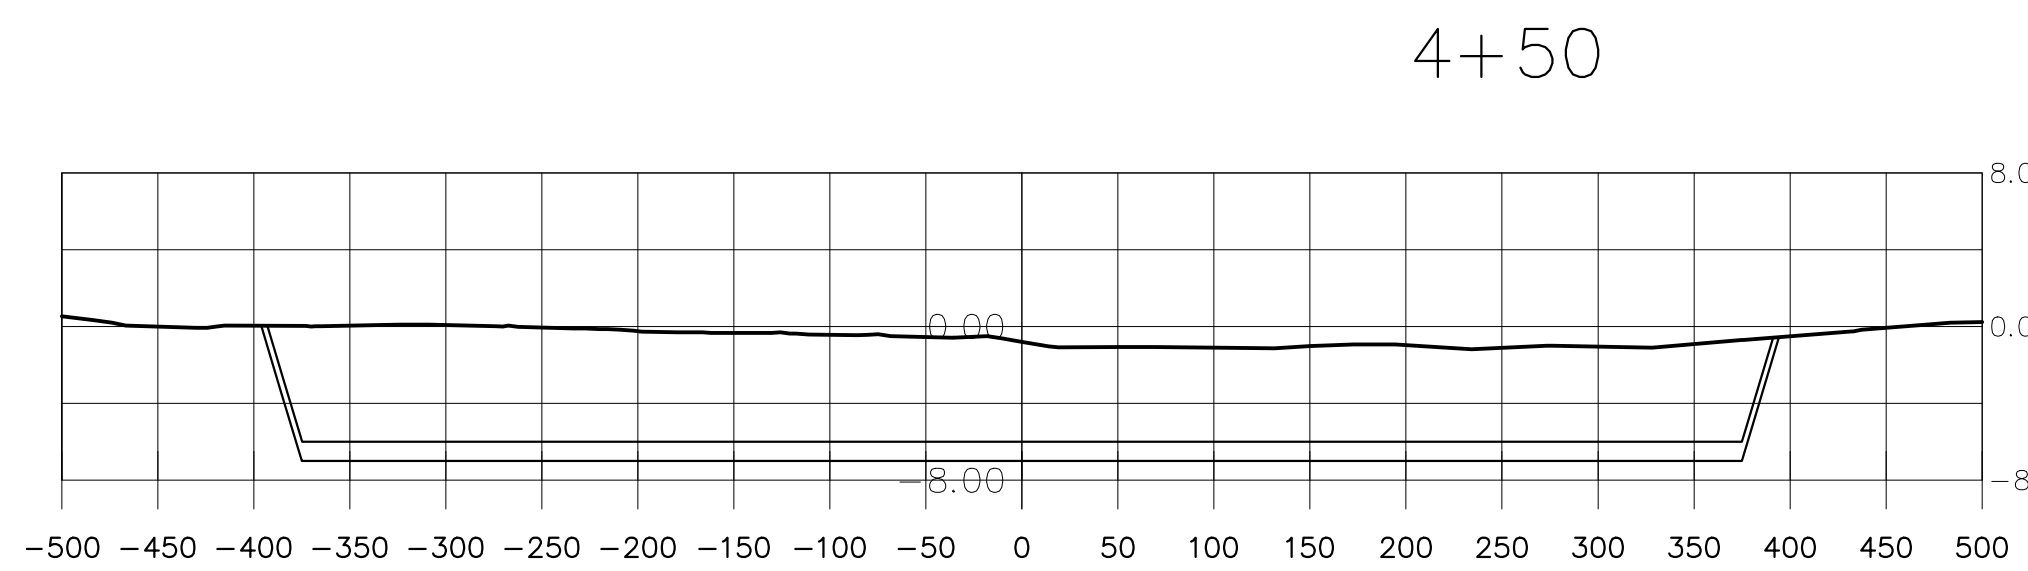
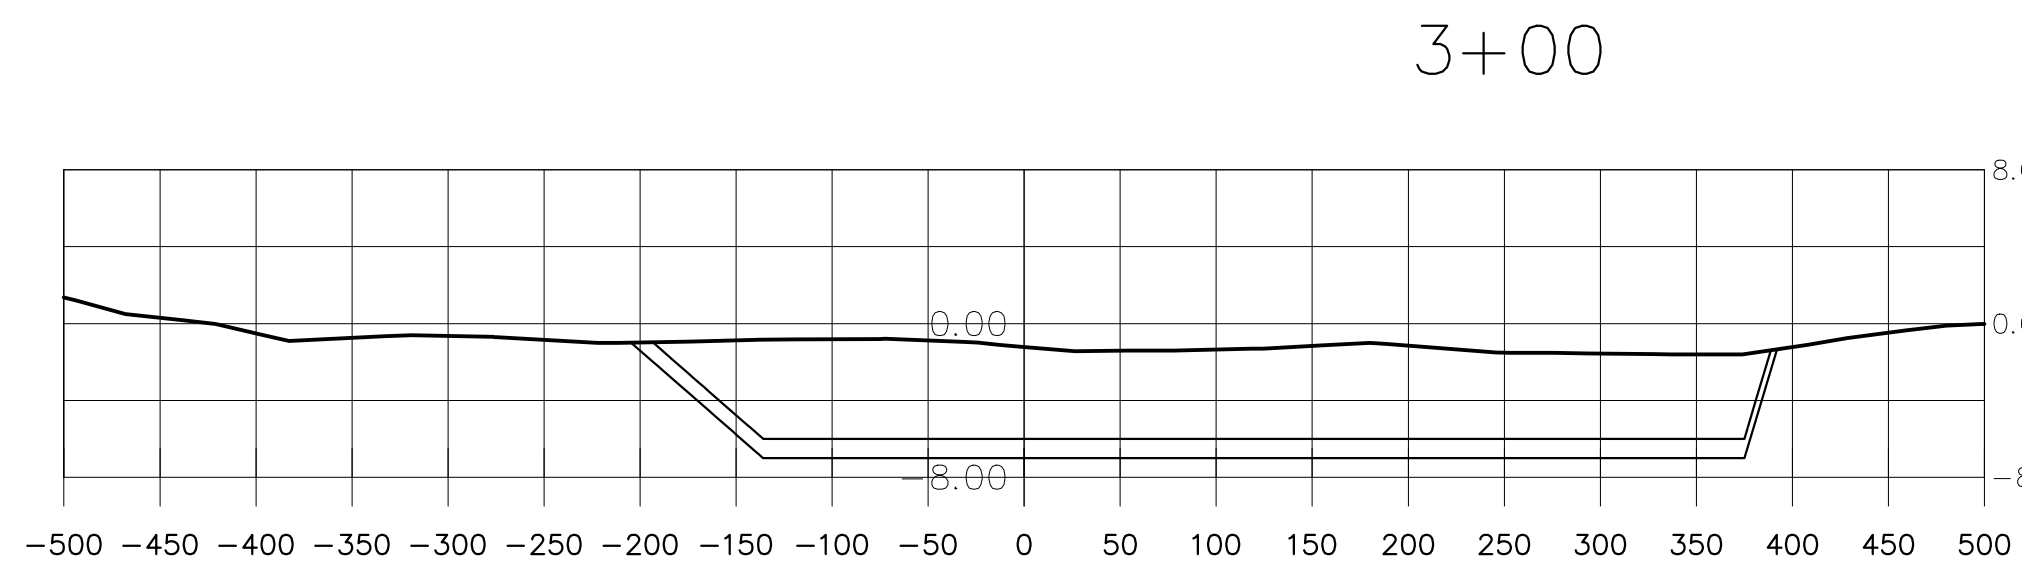
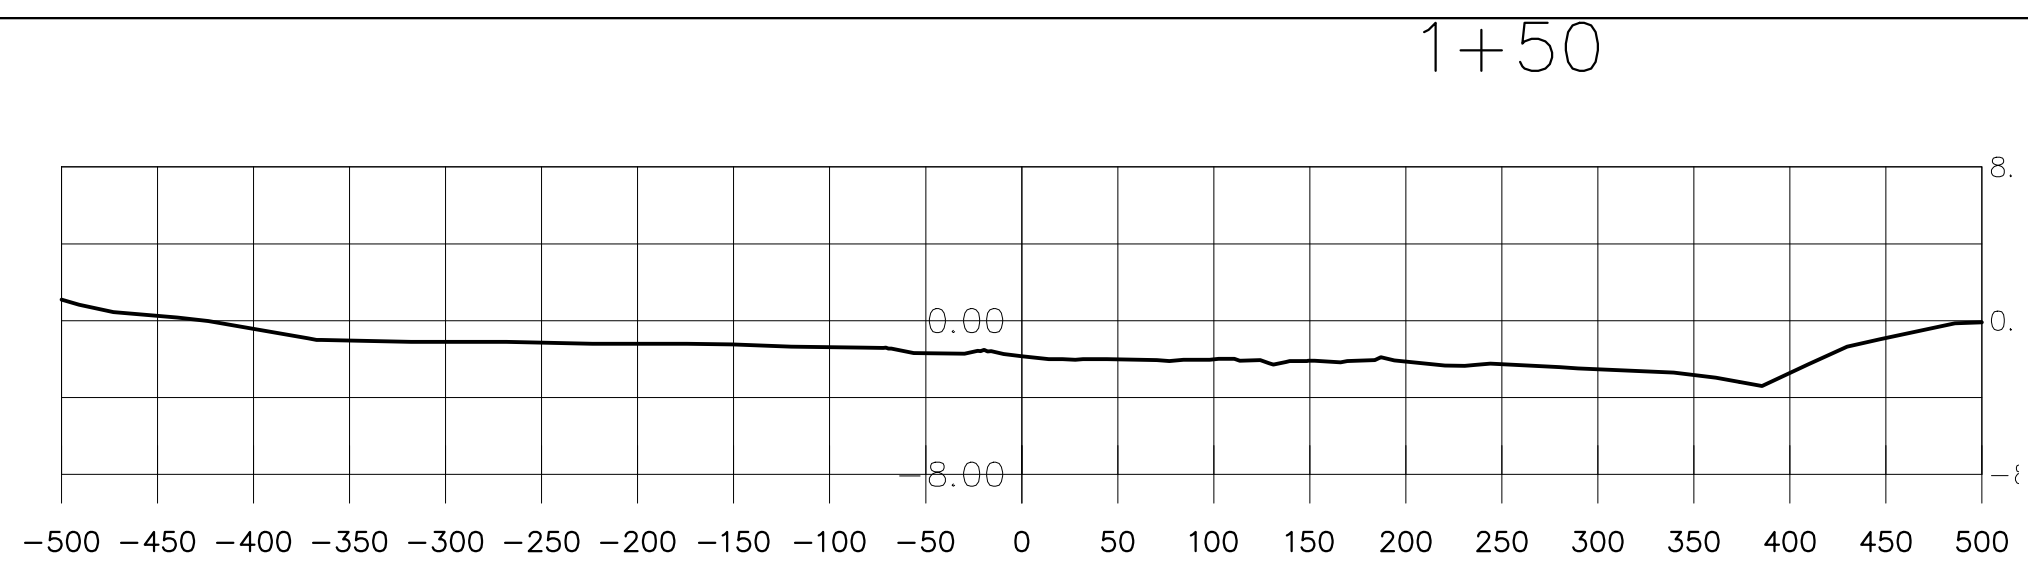


AREA II SECTIONS
STA 1+50 TO 9+50

WELFLEET HARBOR
 TOWN OF WELFLEET
 WELFLEET, MA
 MARCH 2010

		
	<small> DRAWN: JSF/KDB/JIG CHECKED: JJG APPROVED: DATE: 08/07/12 </small>	<small> DRAWING NO. 30777-03-02 SHEET 2 OF 4 </small>
<small>REVISIONS</small>		

File: X:\30774-30777\DRDREDGE\REVISION_113011\080712\SHF-02.03.04 AREA 2 SECTIONS.DWG - 8/22/2006 2:06 PM

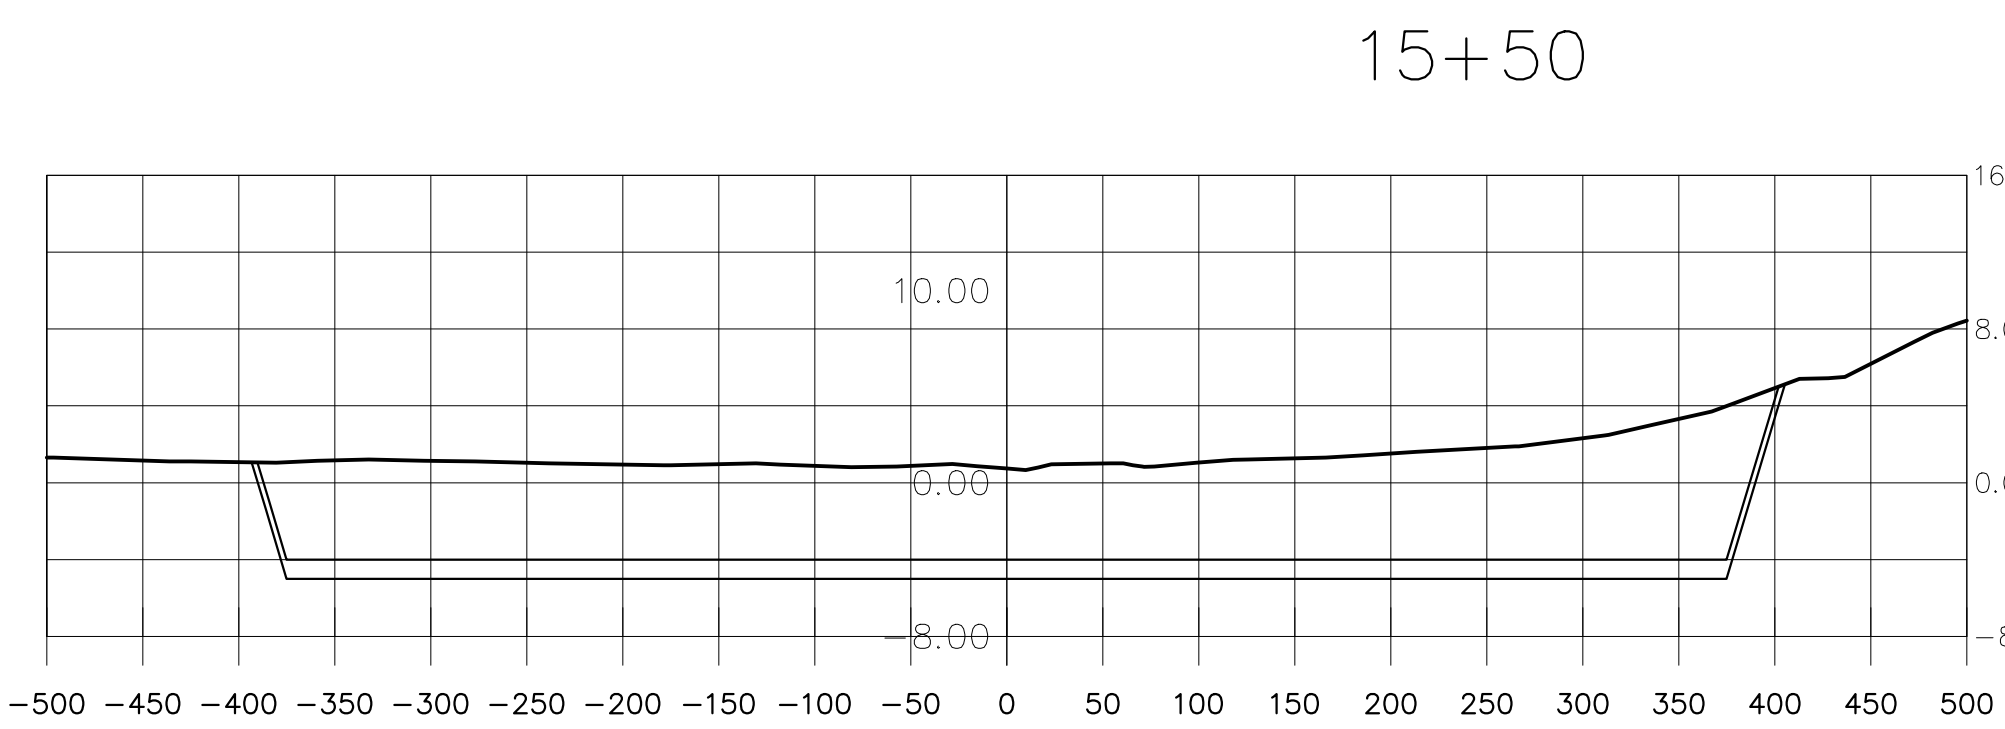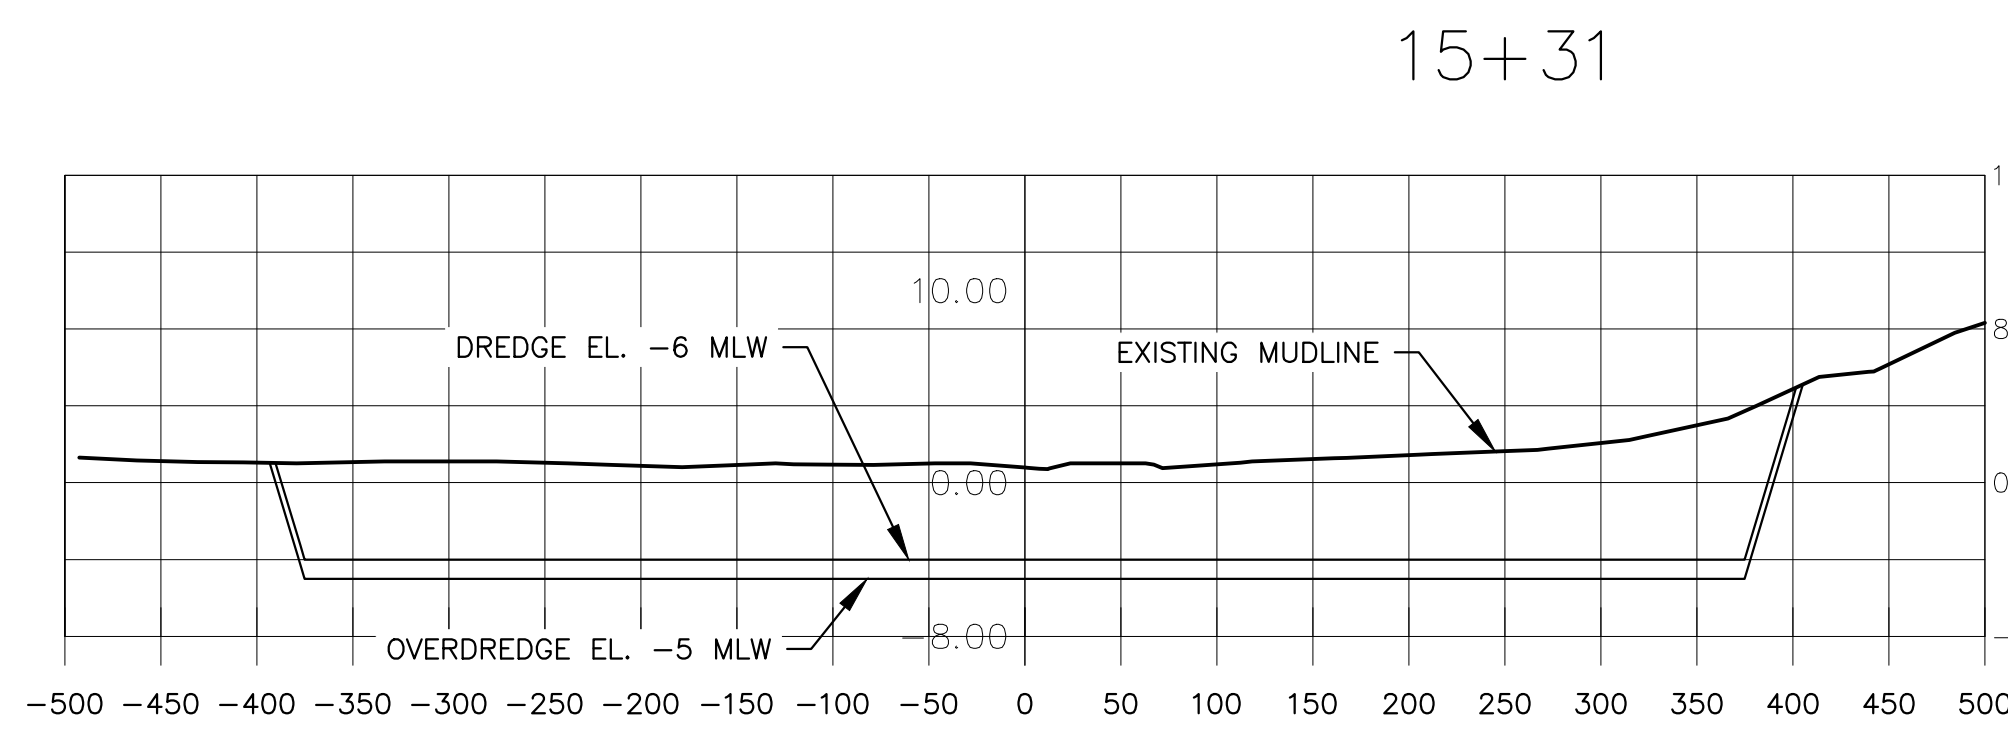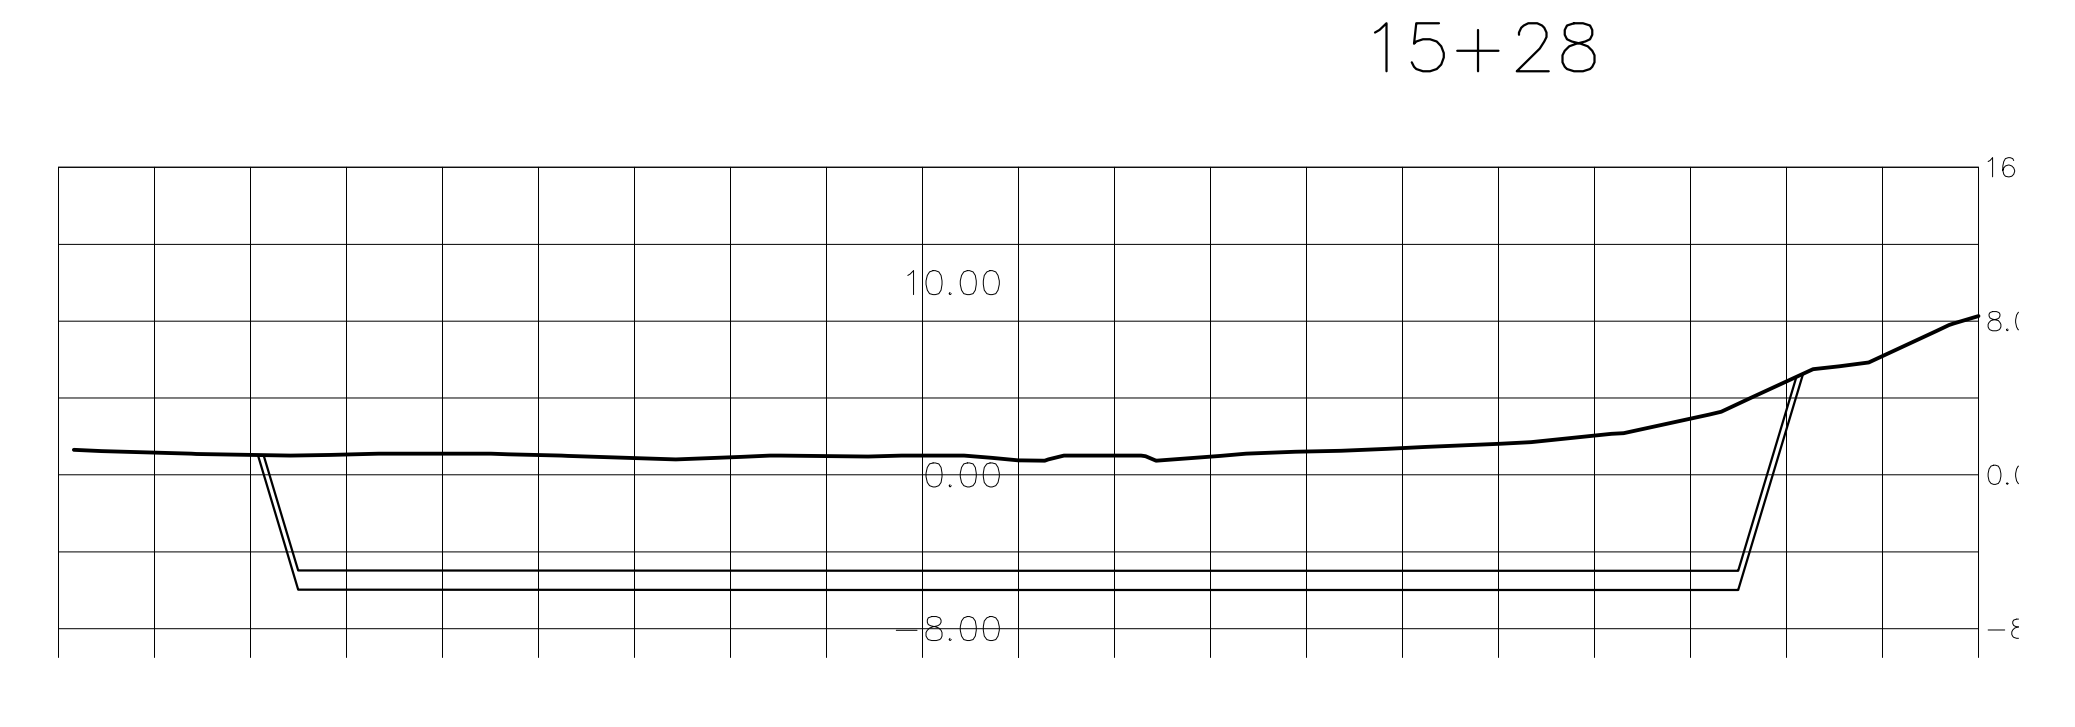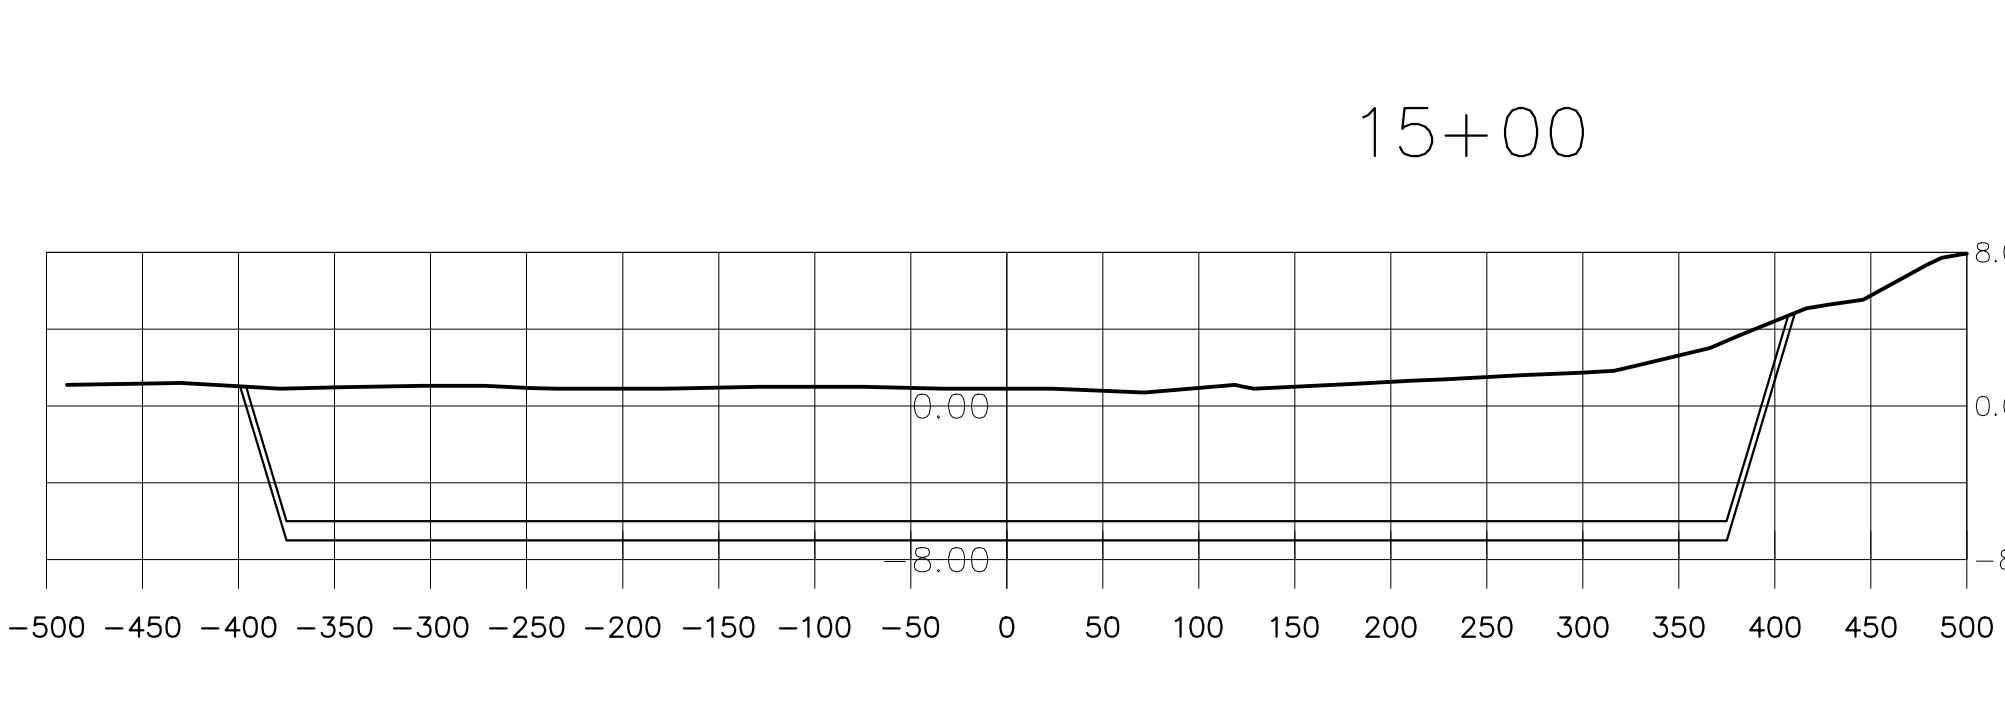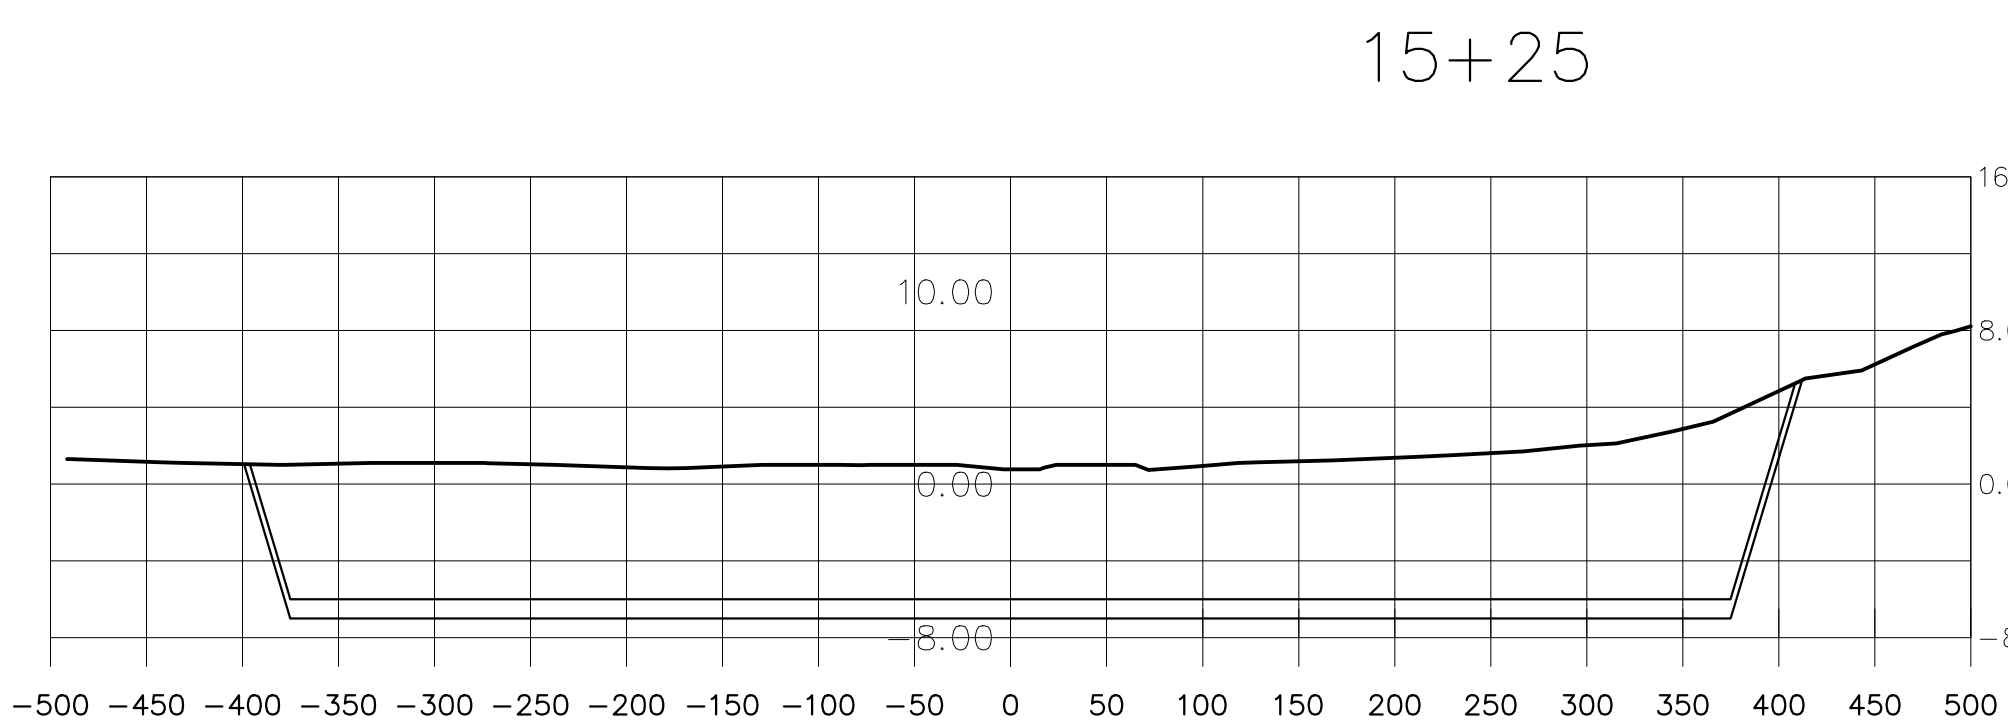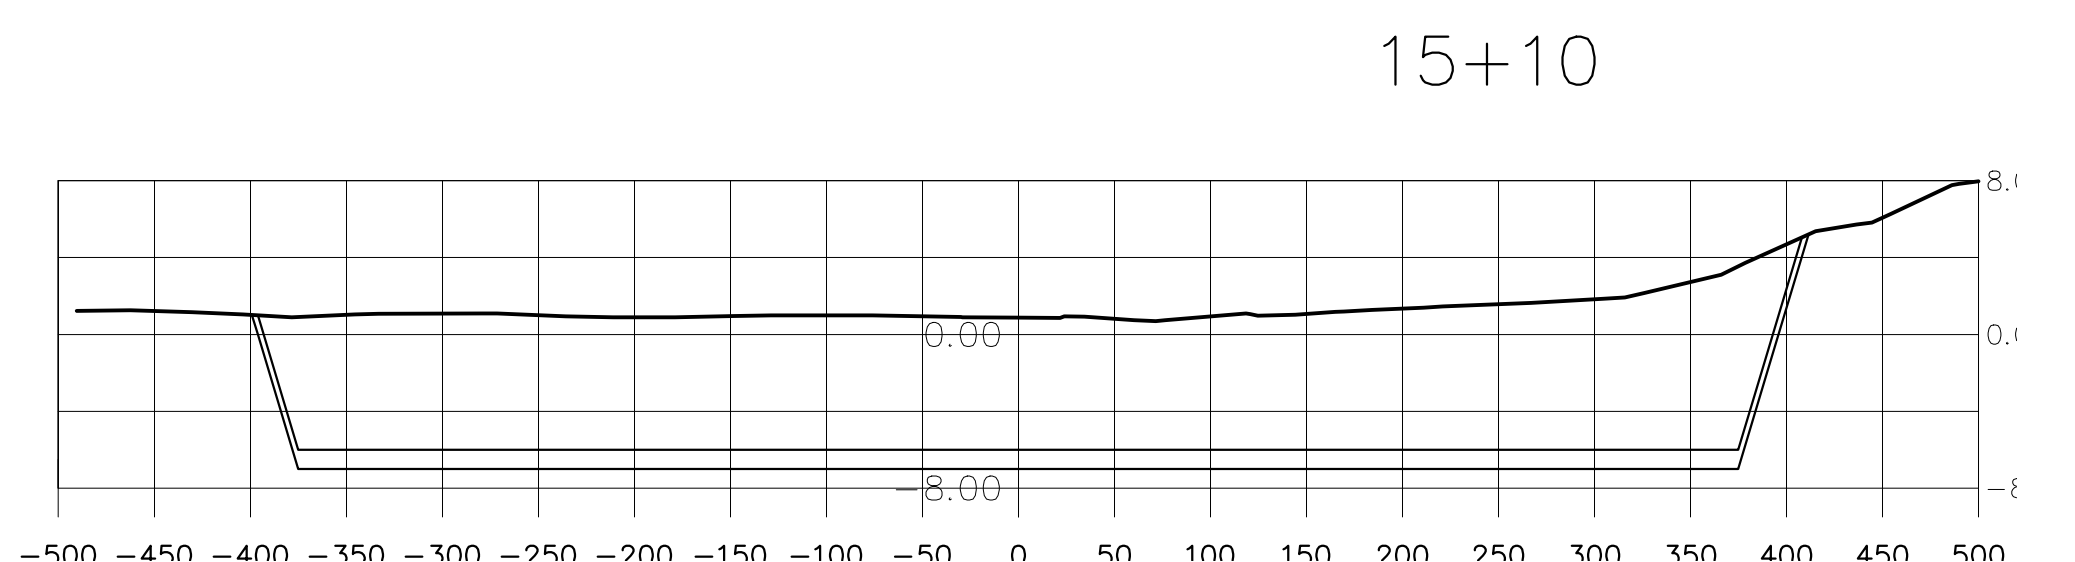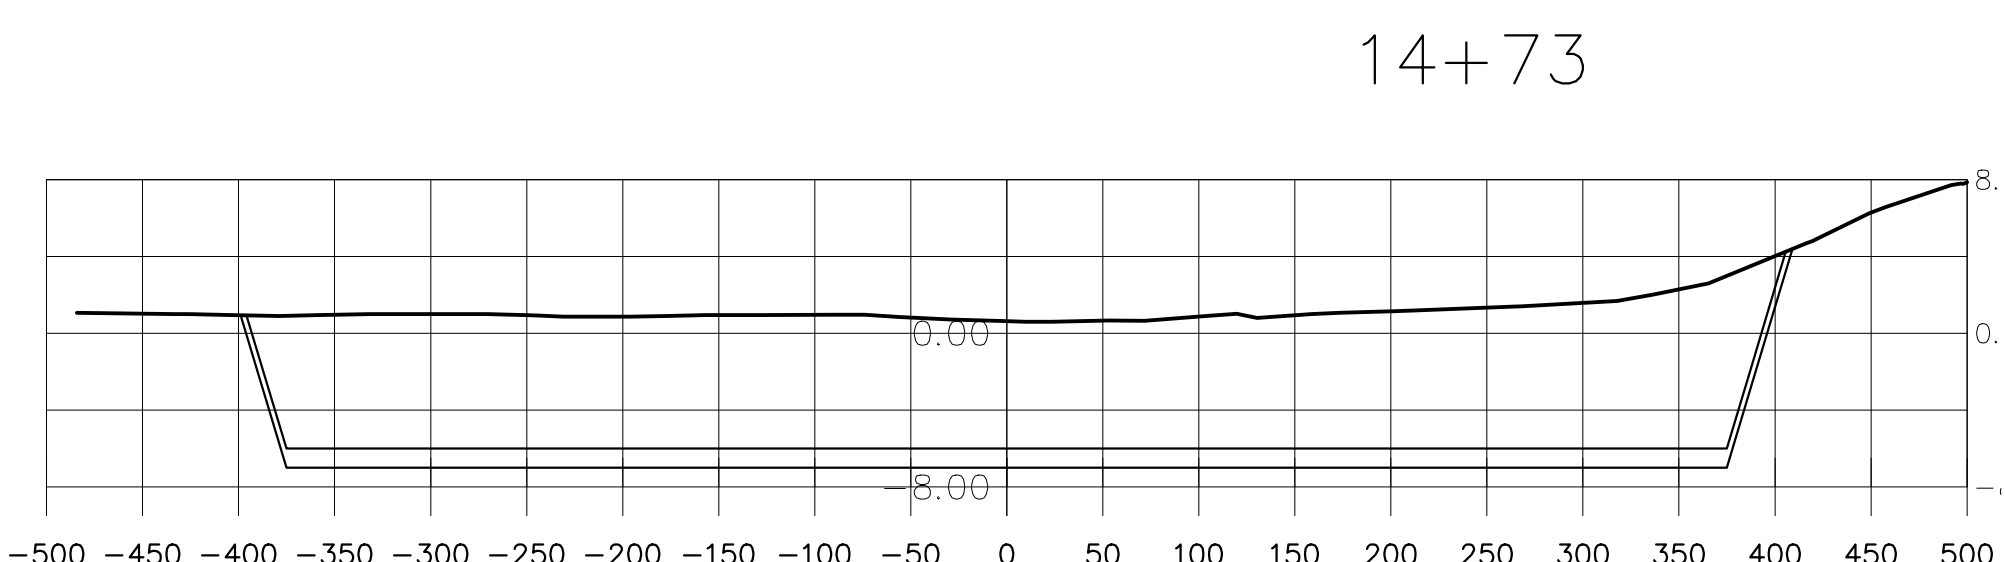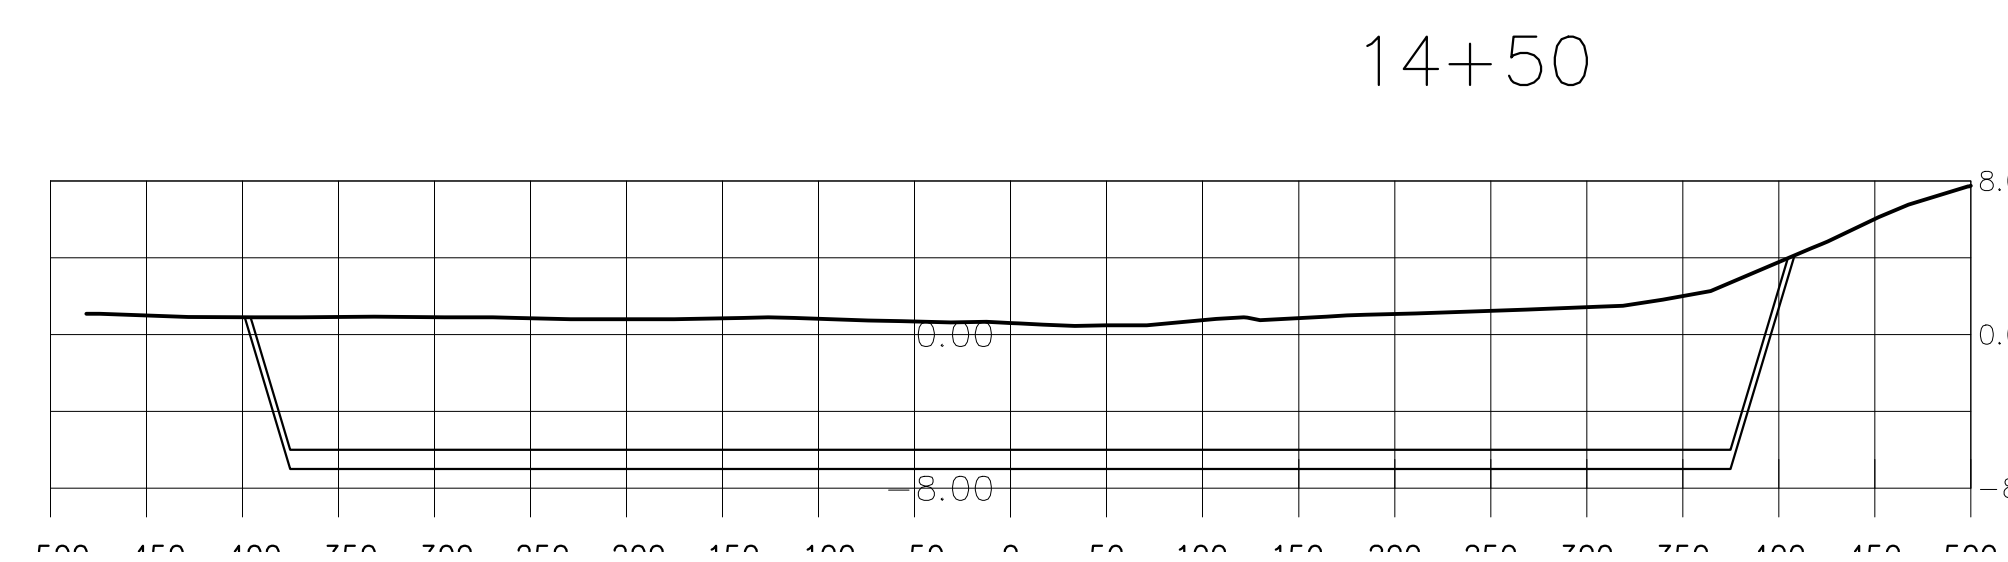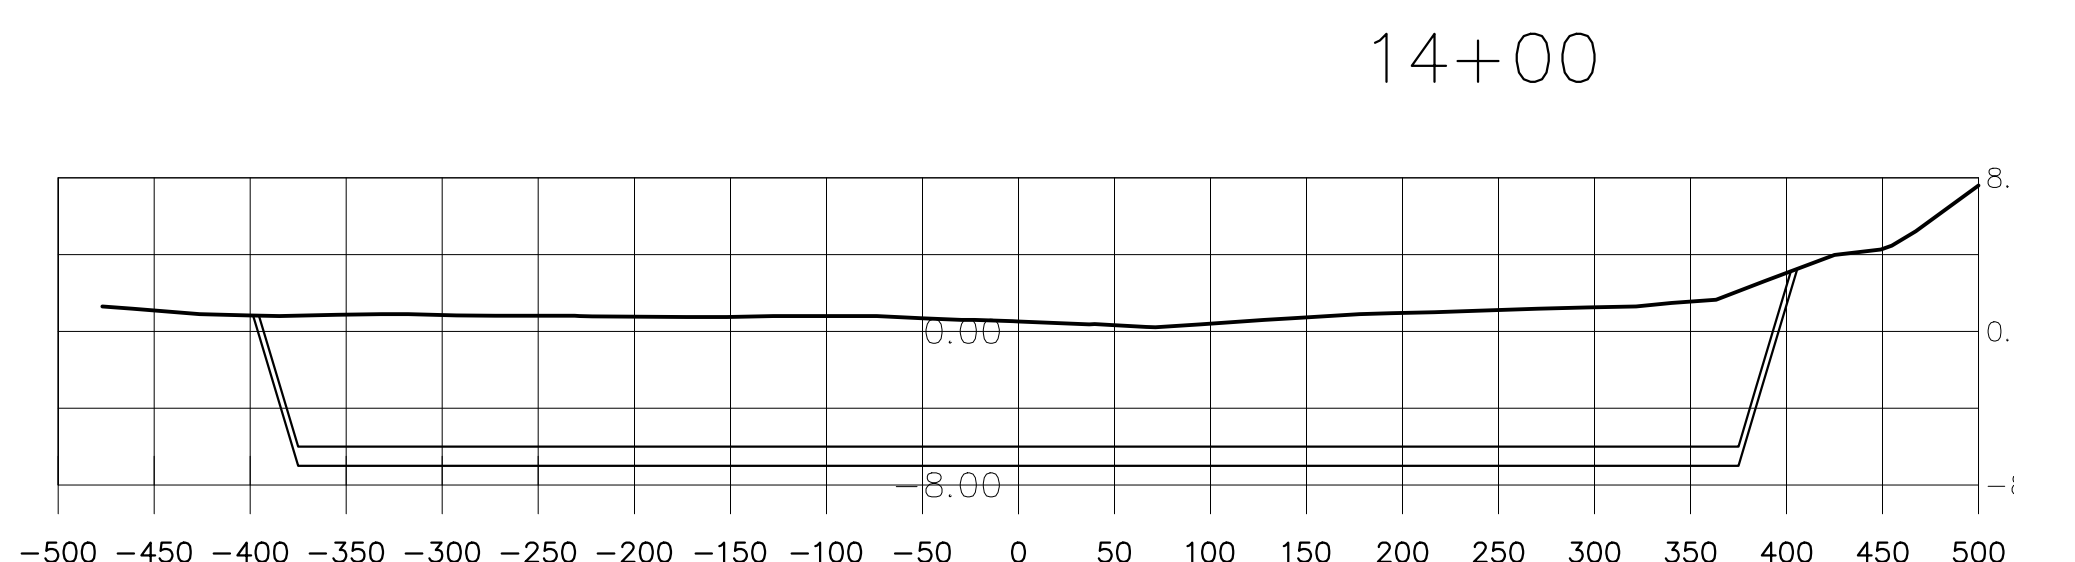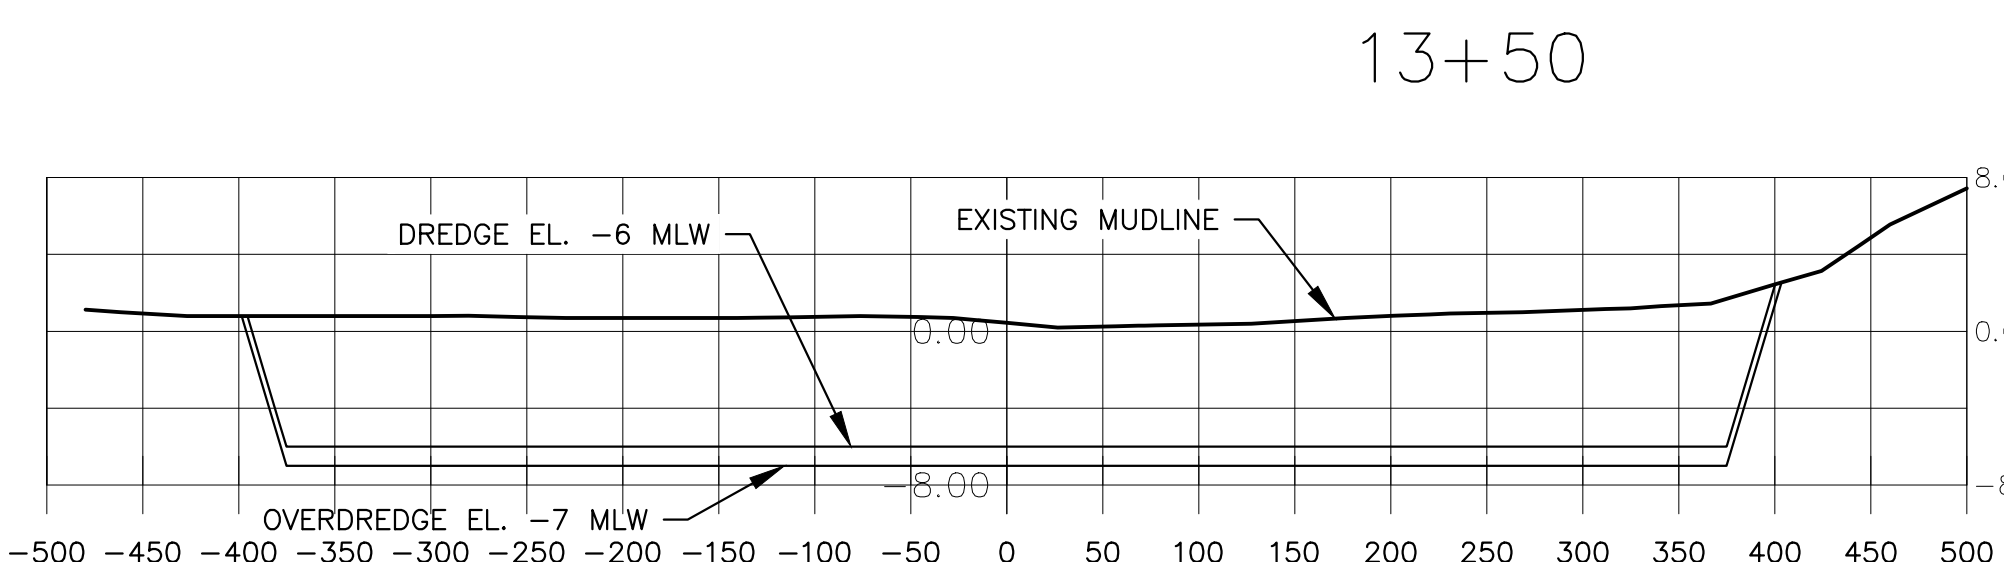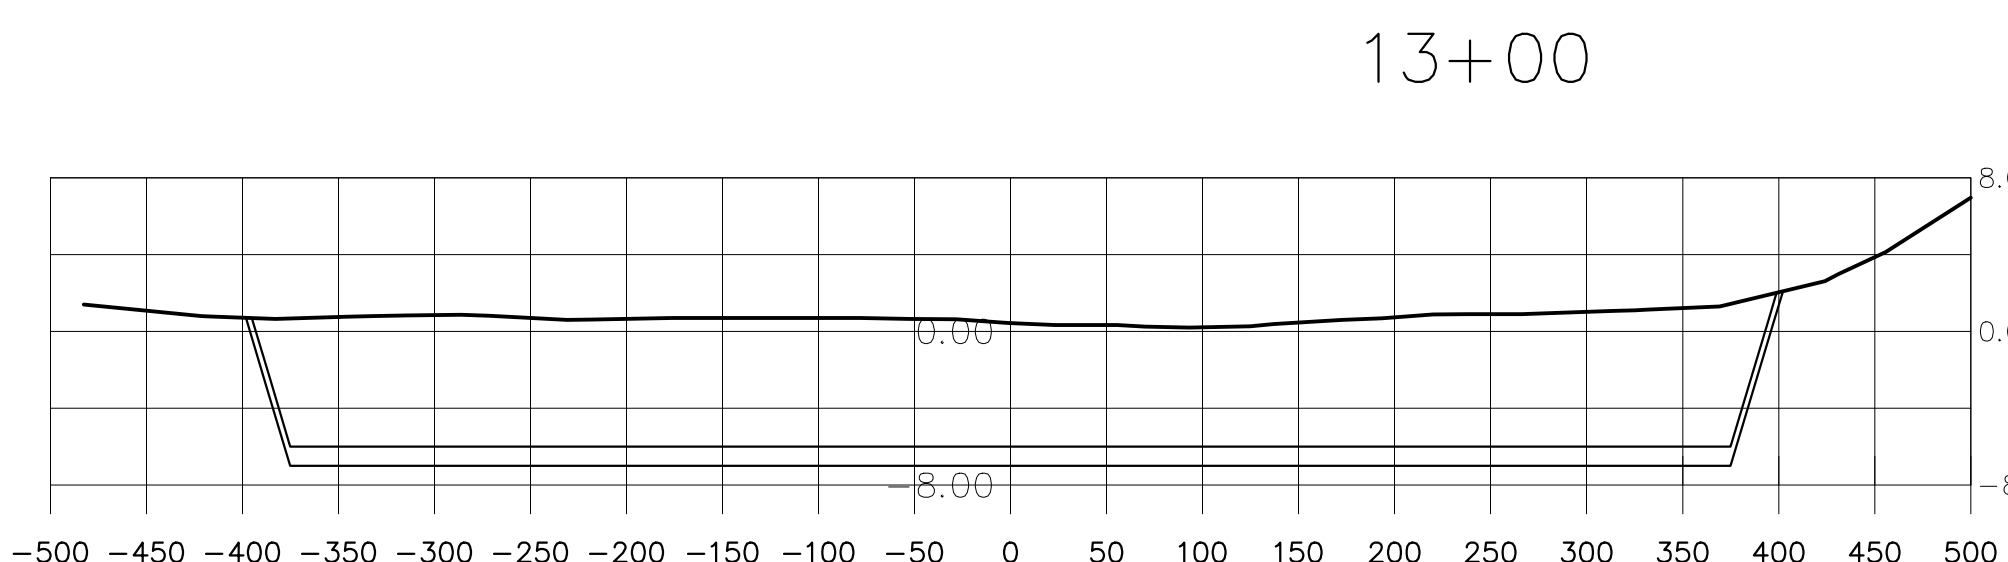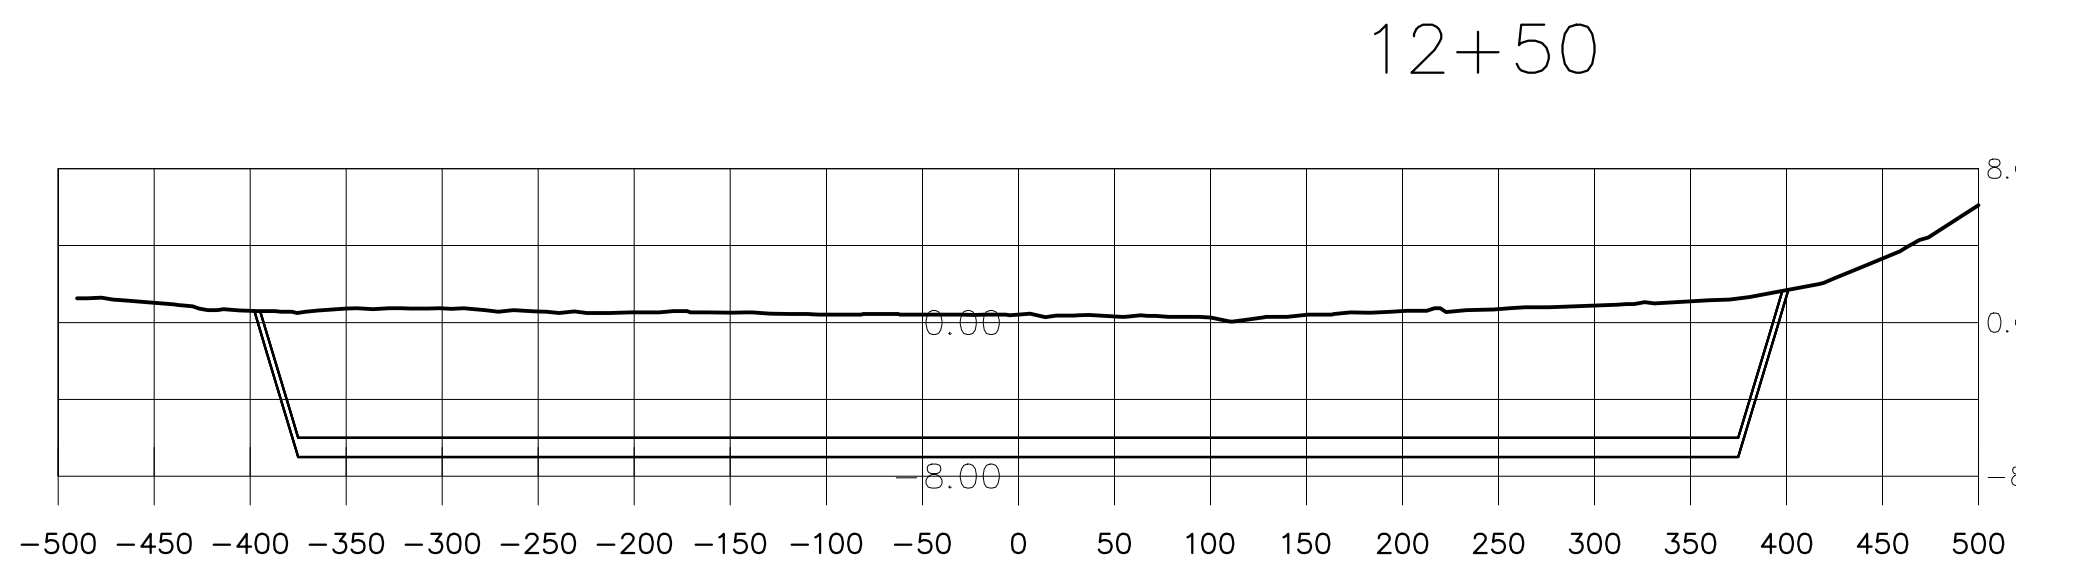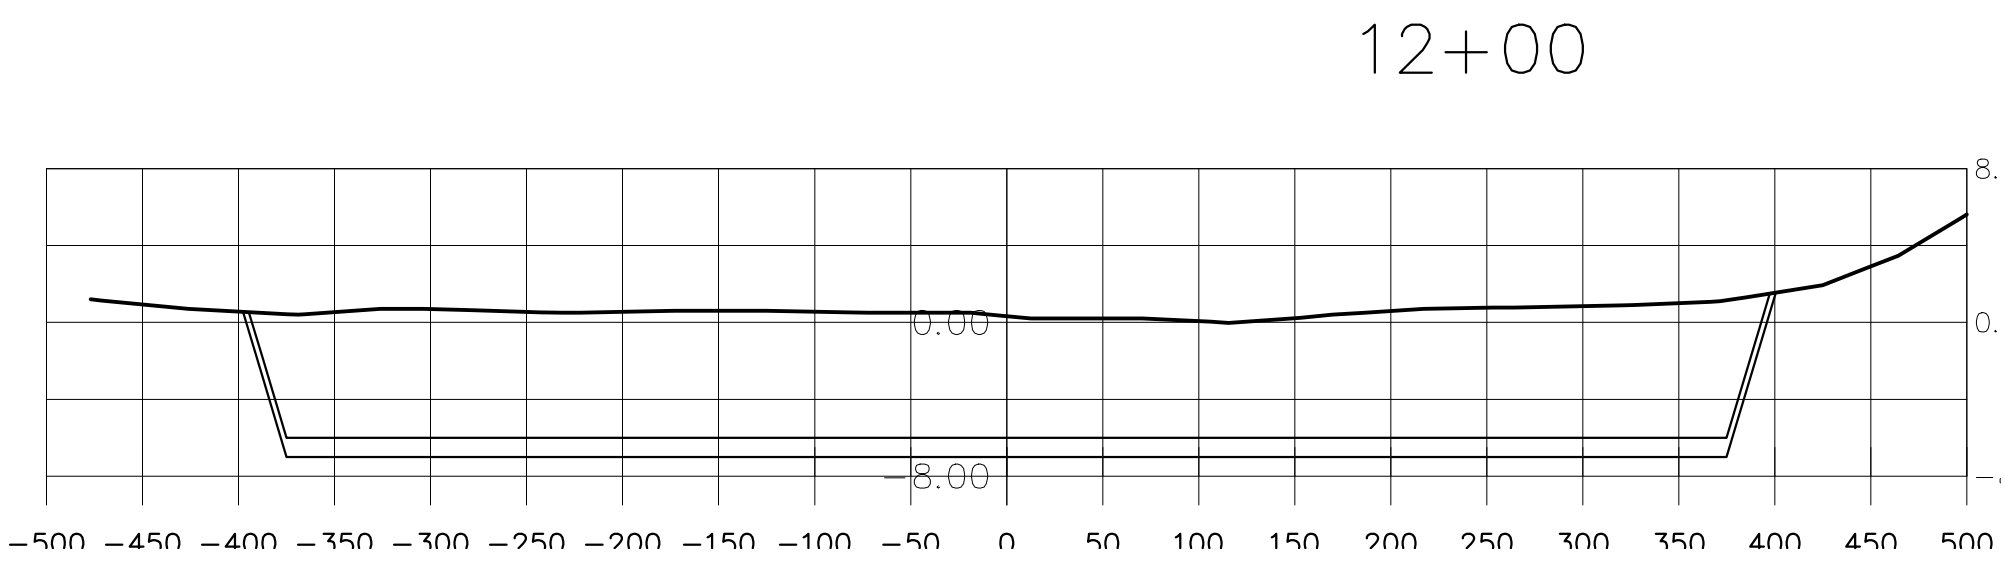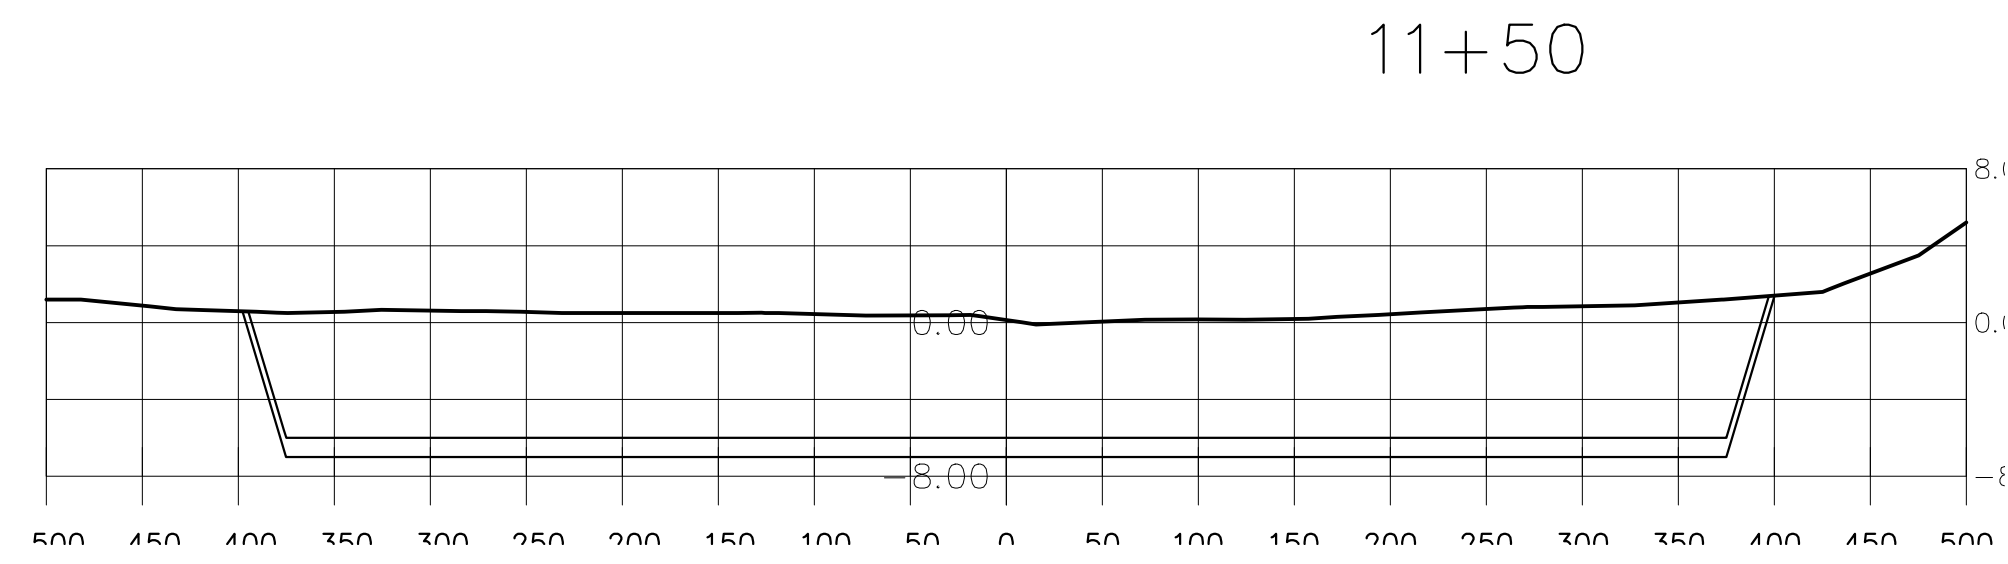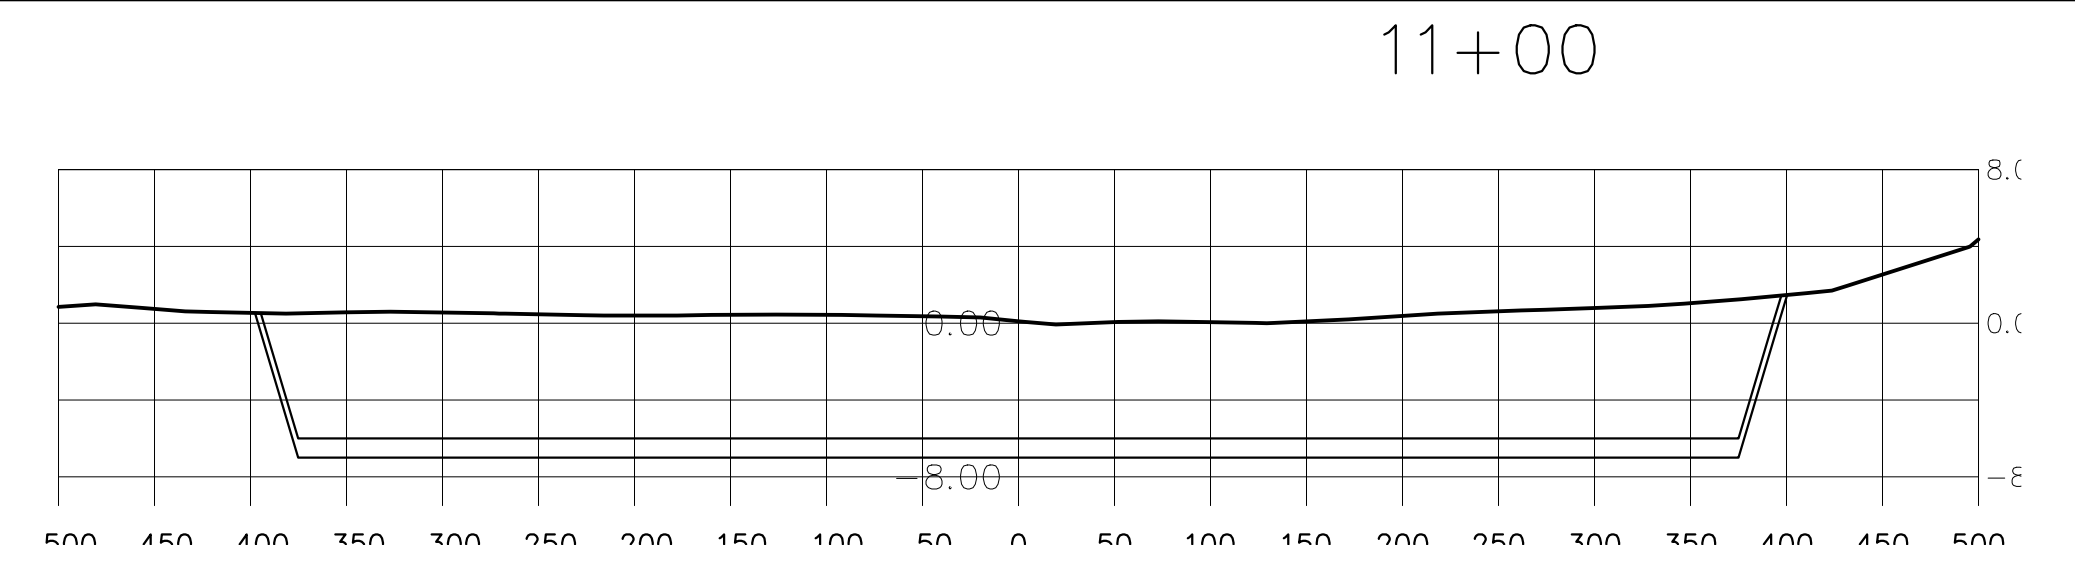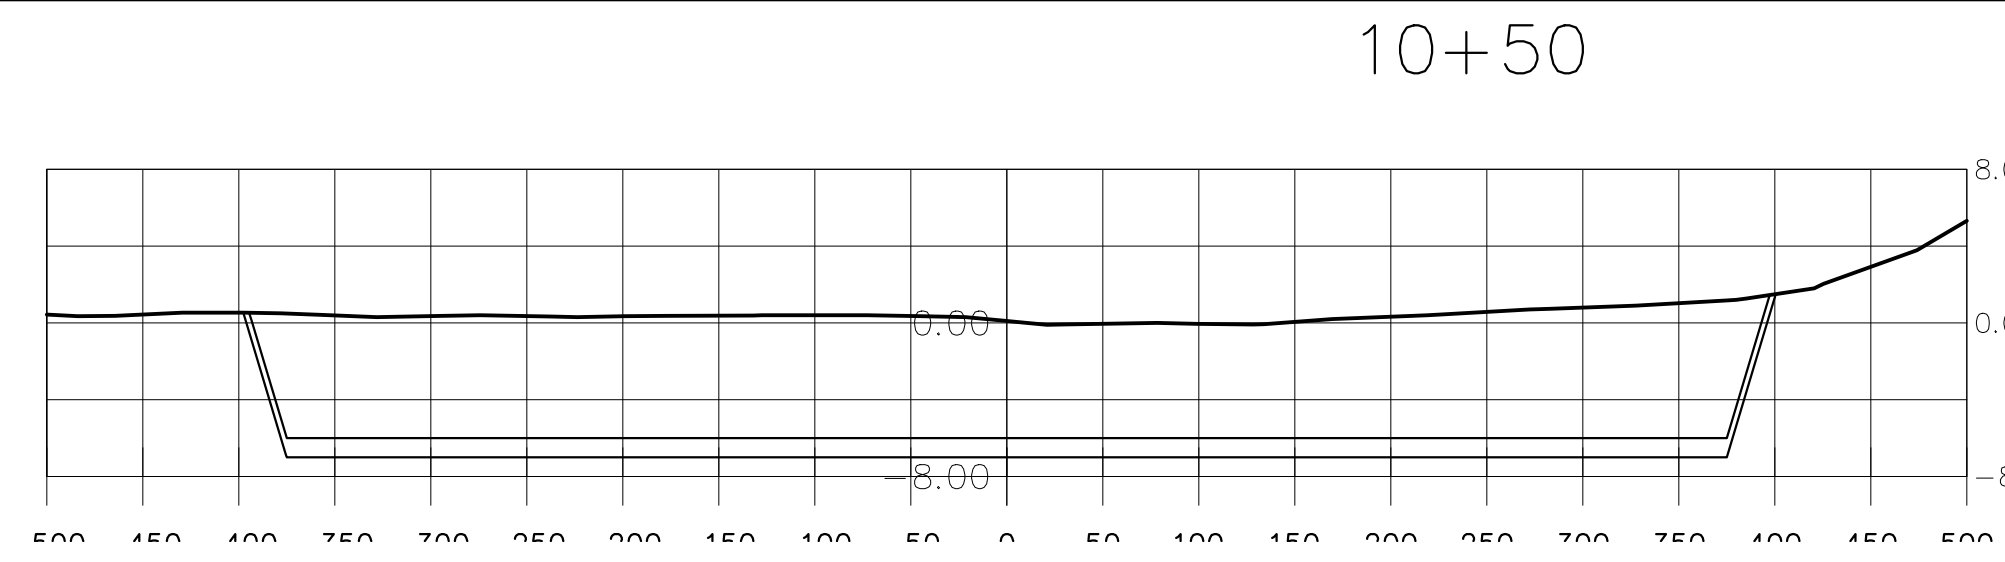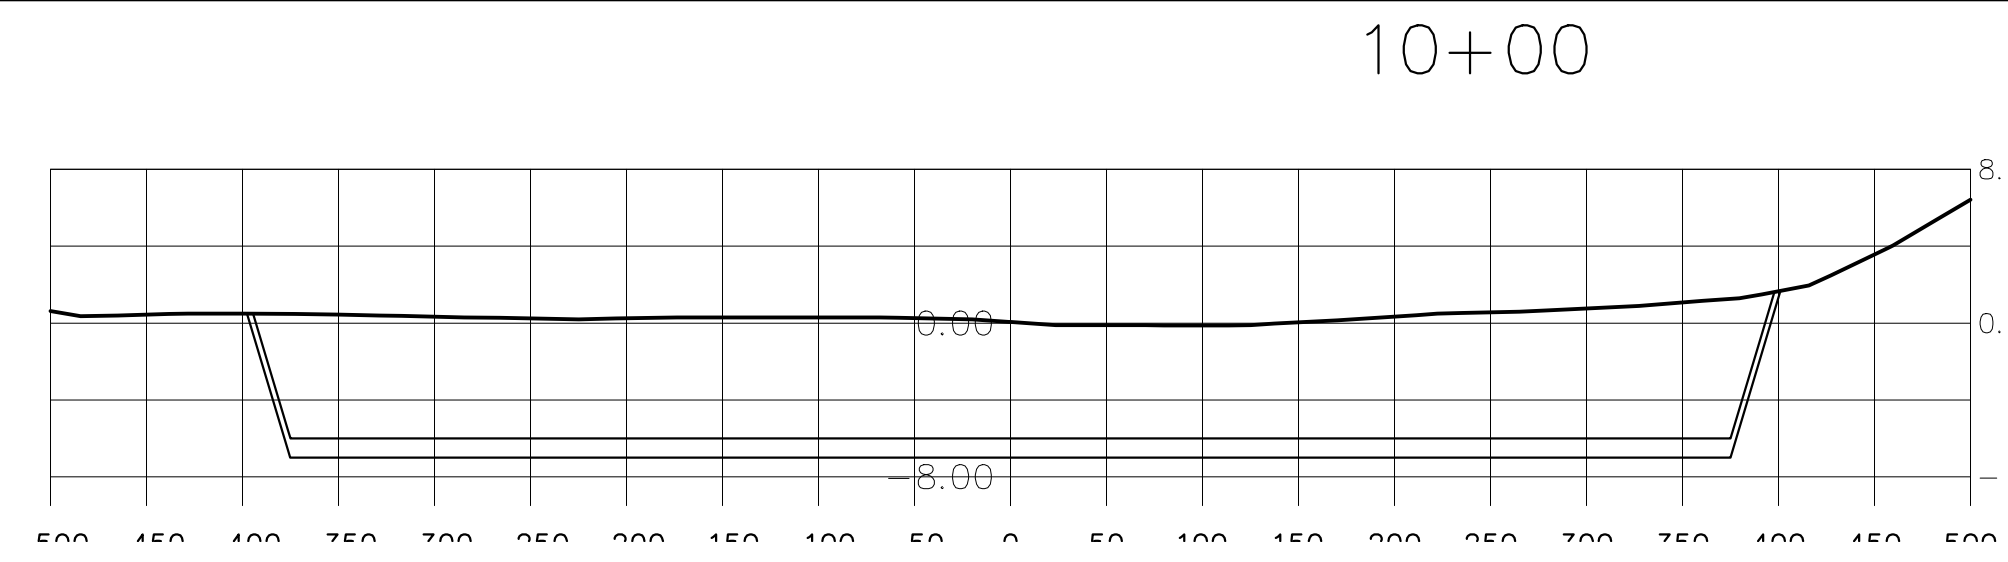

**AREA II SECTIONS
STA 10+00 TO 15+50**


WELLFLEET HARBOR
TOWN OF WELLFLEET
WELLFLEET, MA
MARCH 2010



DRAWN: JSE/KDB/JJG
CHECKED: JJG
APPROVED: _____
DATE: 08/07/12














DRAWING NO. 30777-03-03

SHEET 3 OF 4

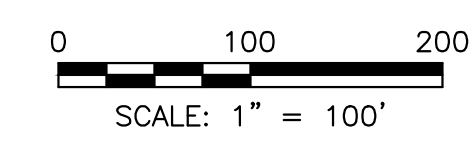


NO.	REVISIONS


File: X:\30774\30774\30777\080712\SHF-02.03.04-AREA 2 SECTIONS.DWG -
 8/22/2006 2:06 PM

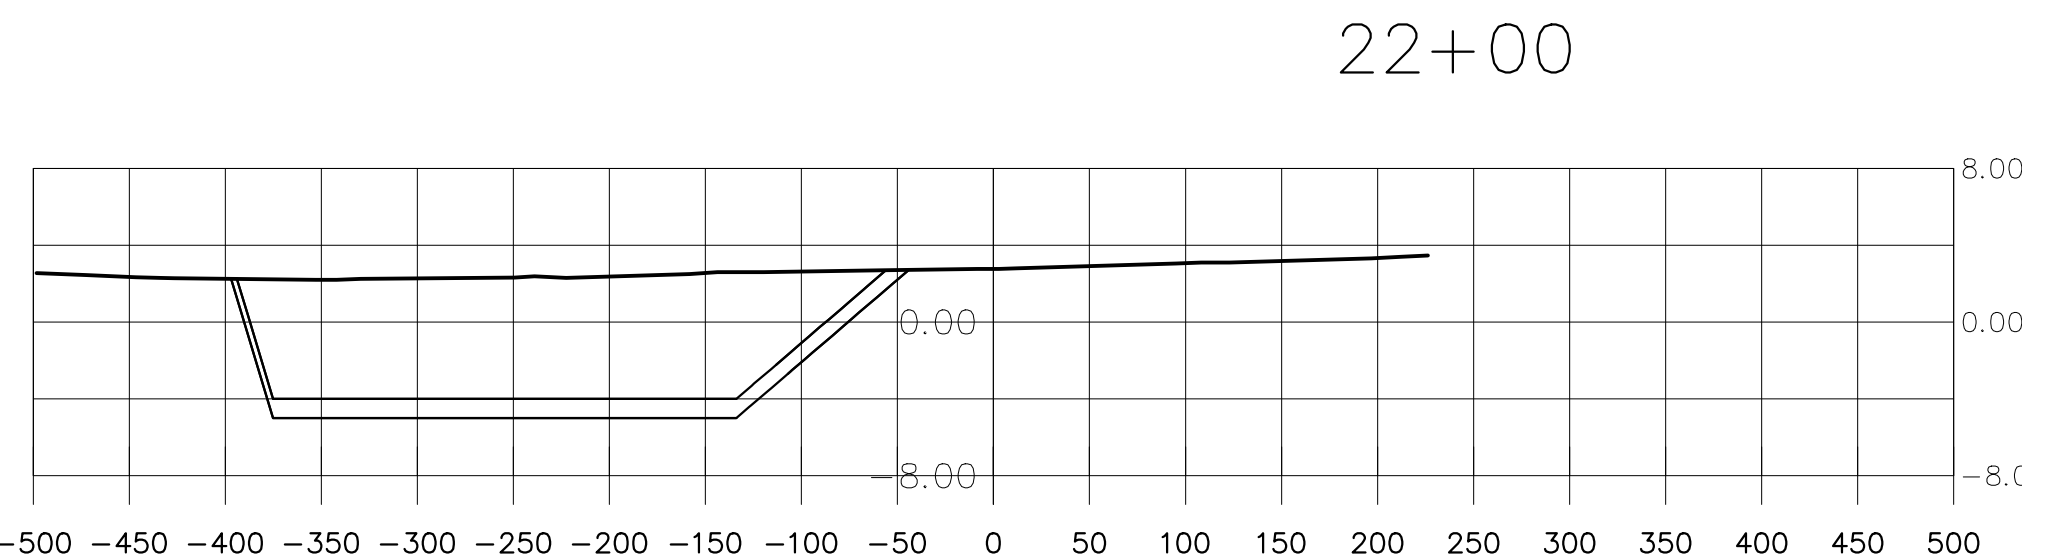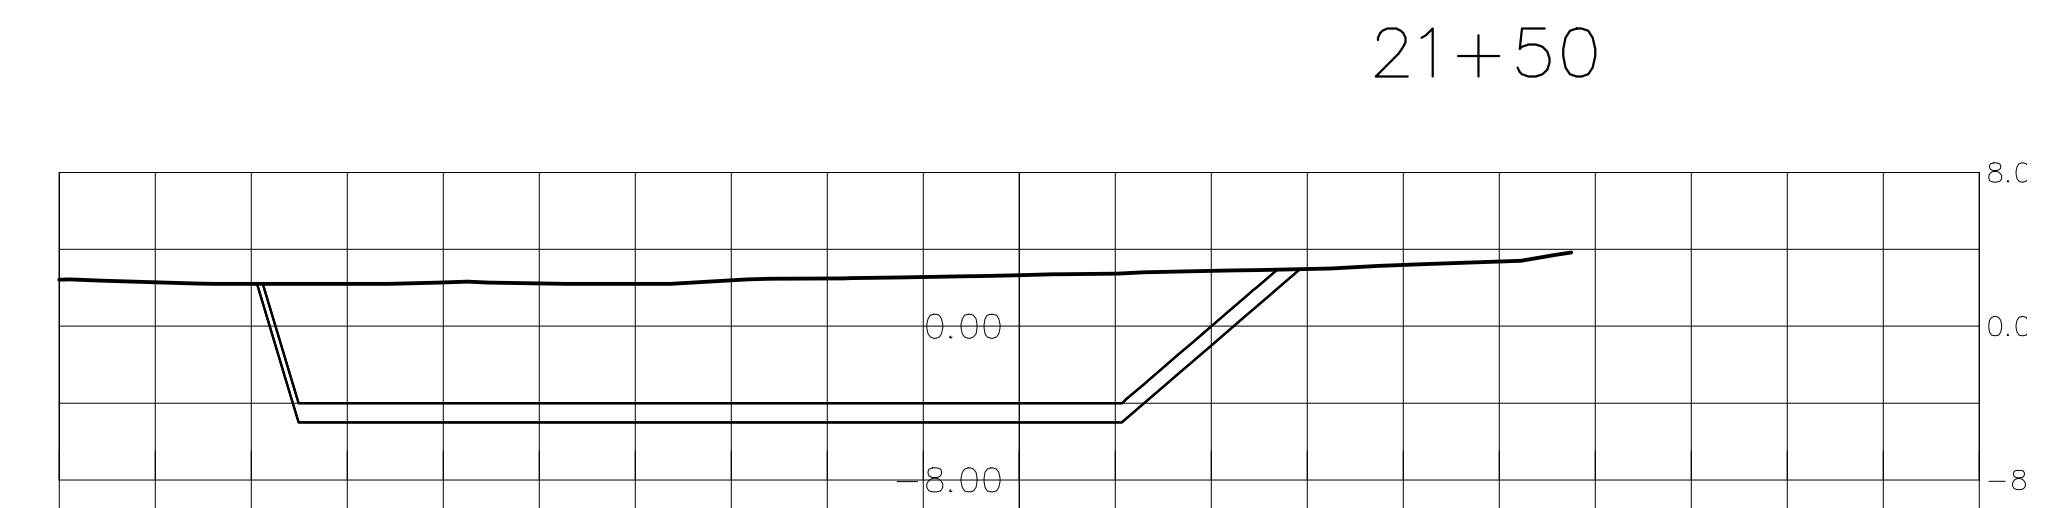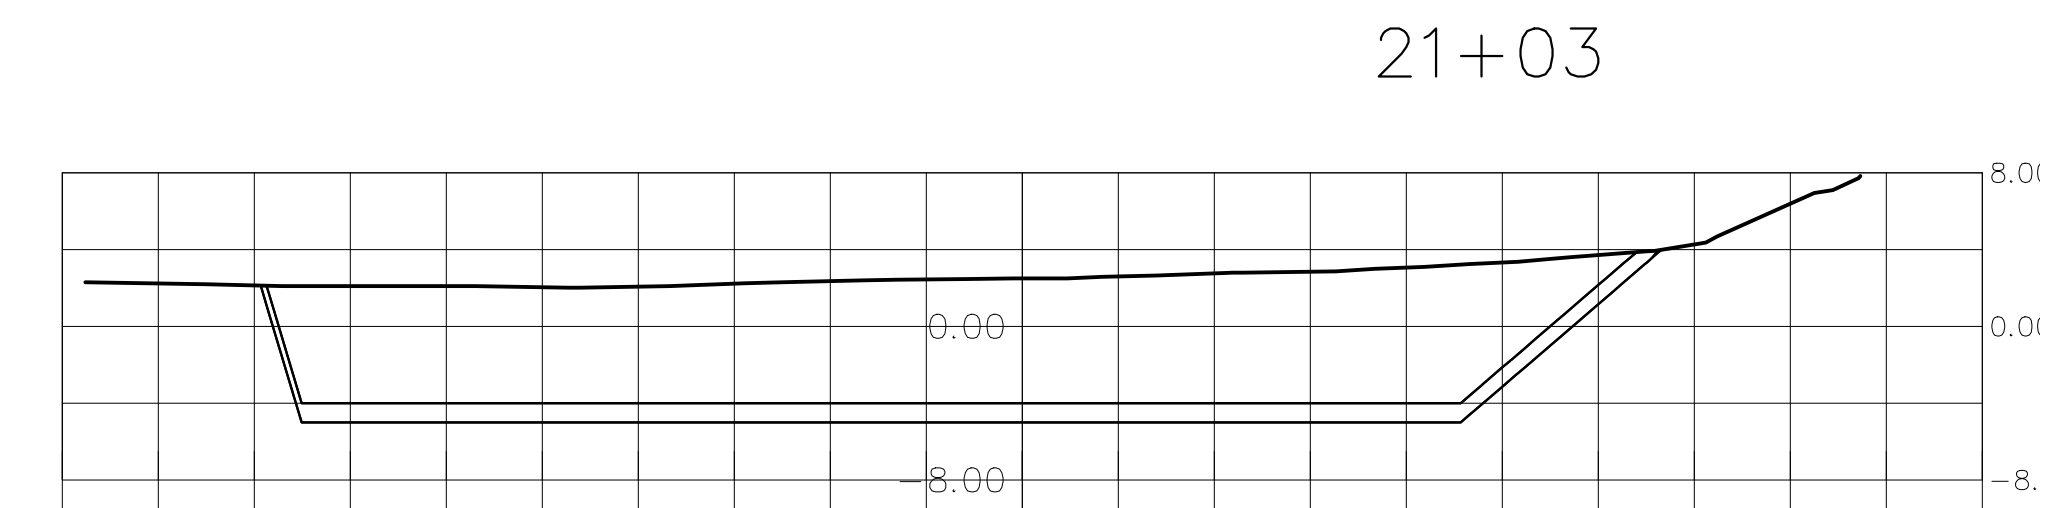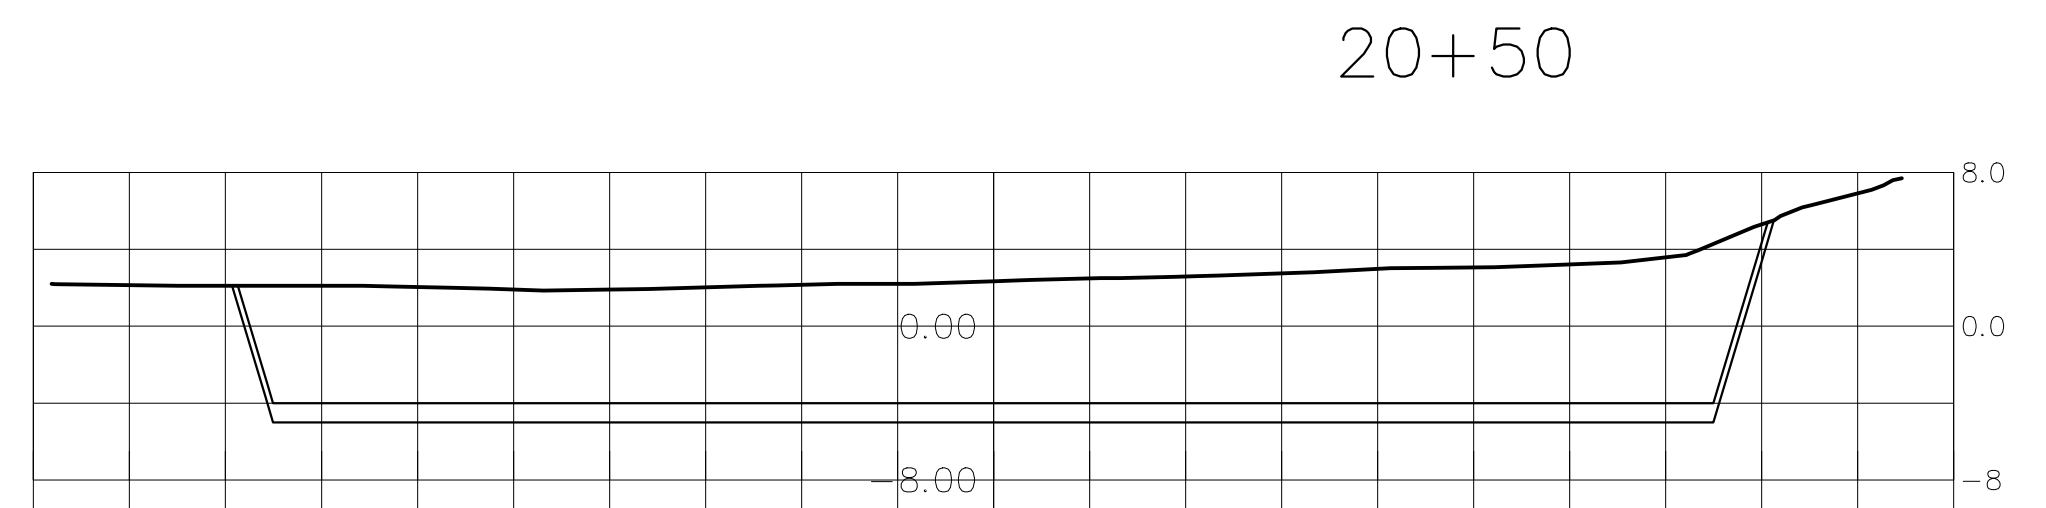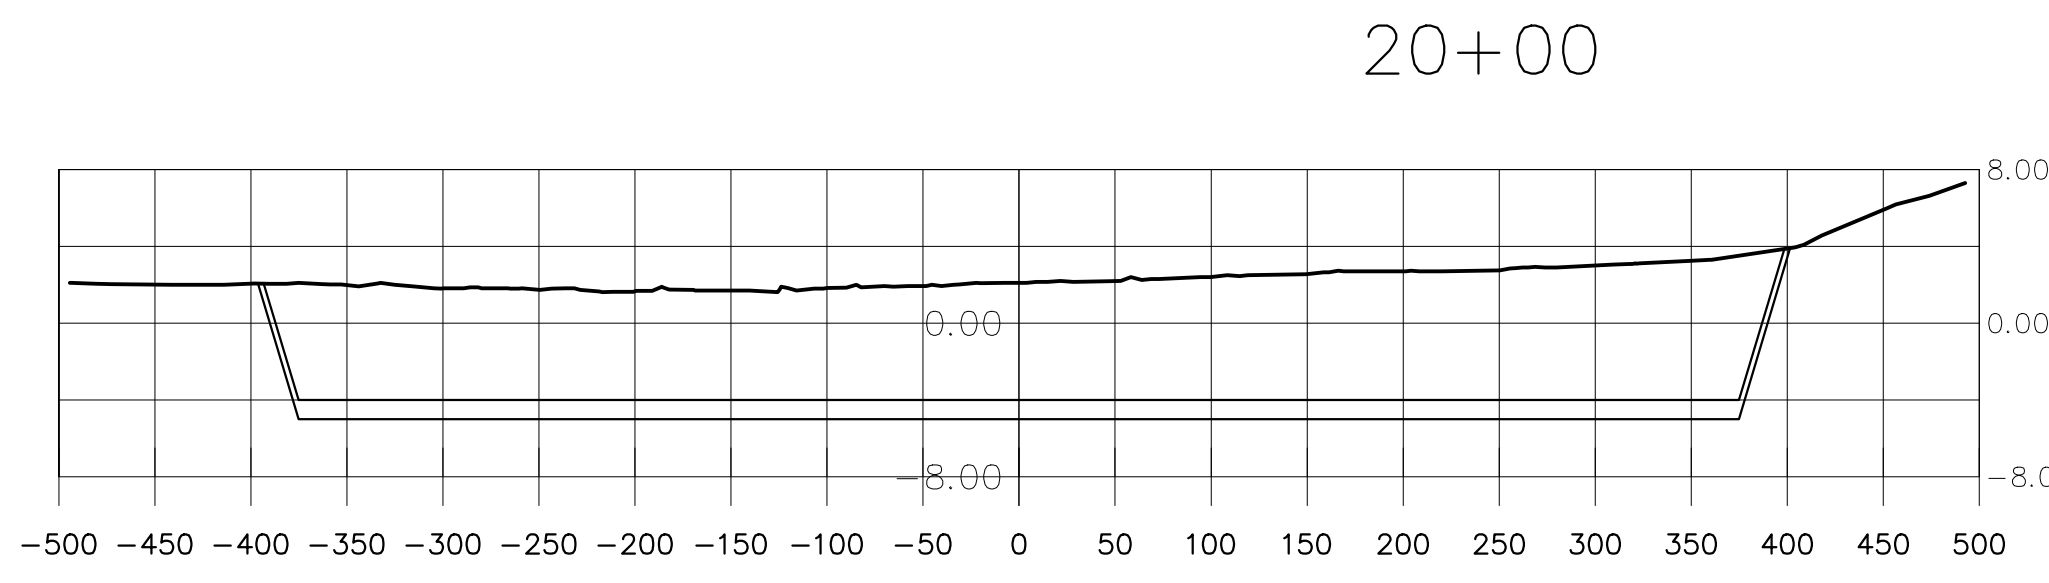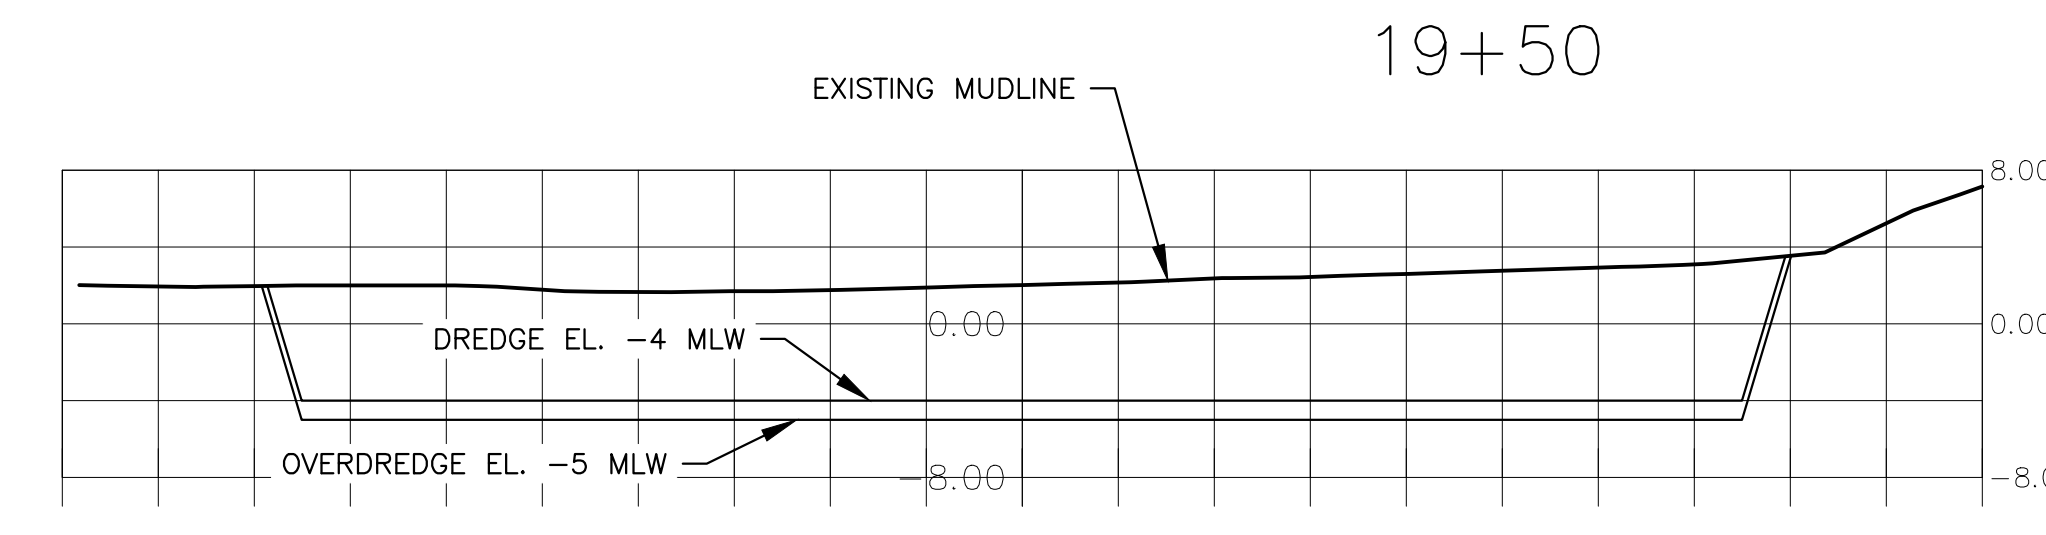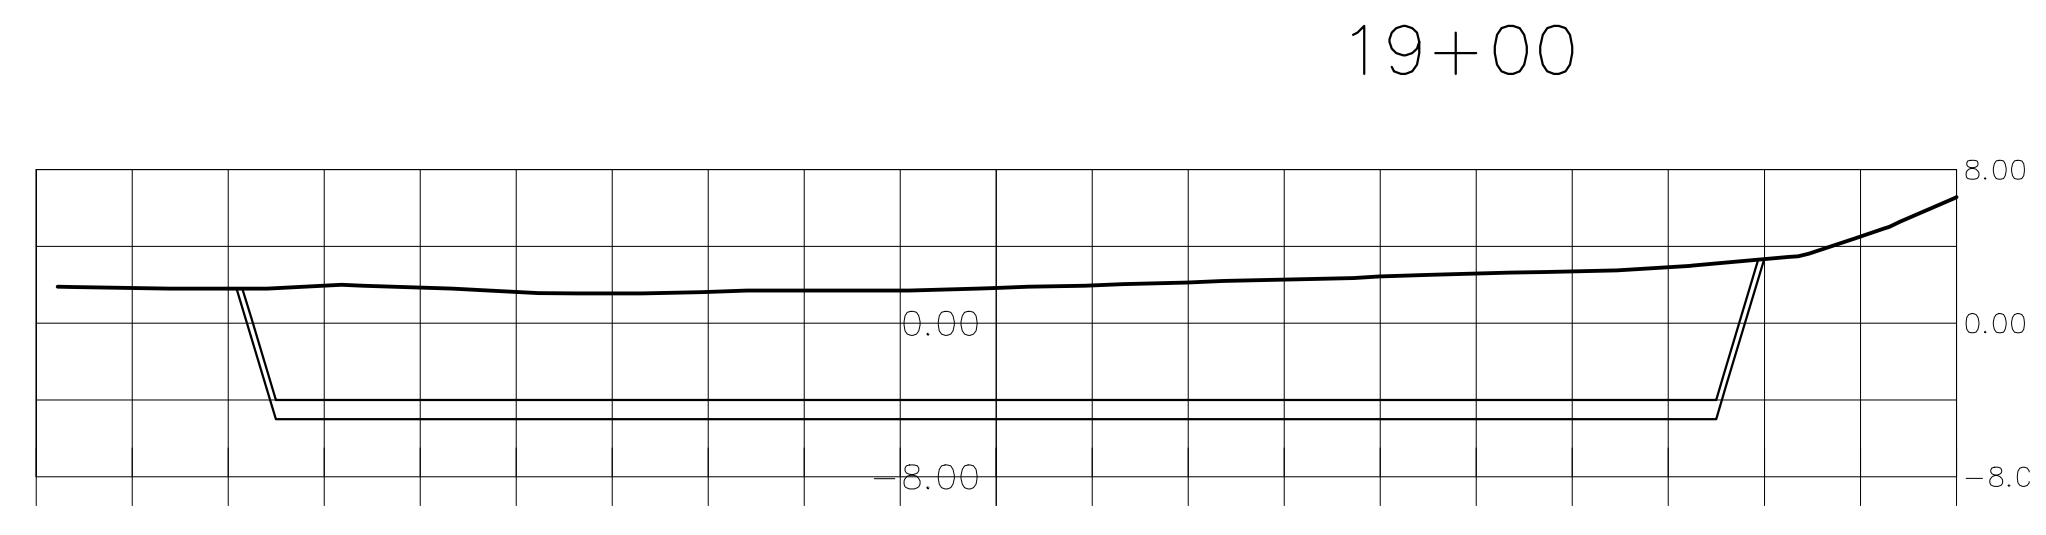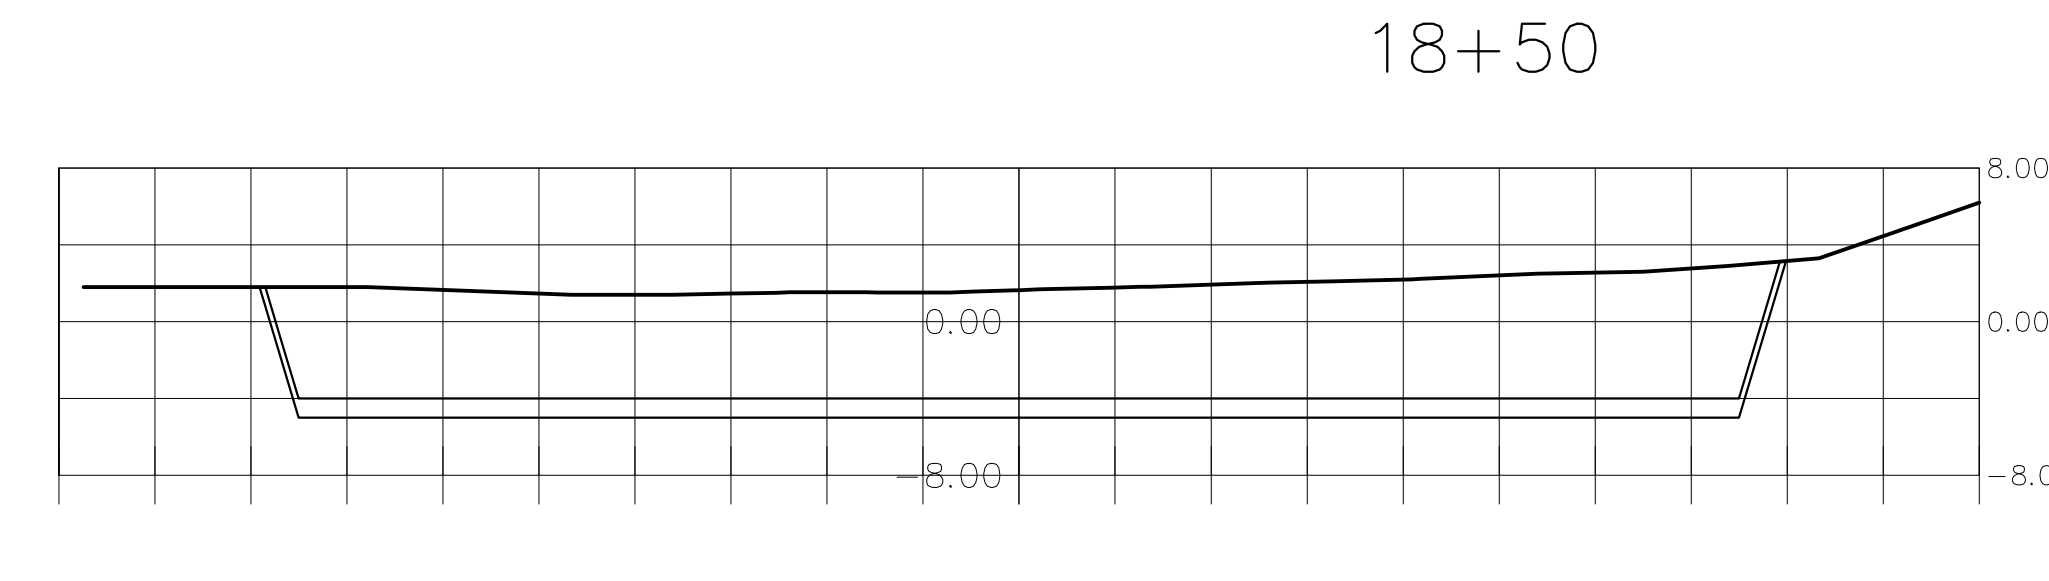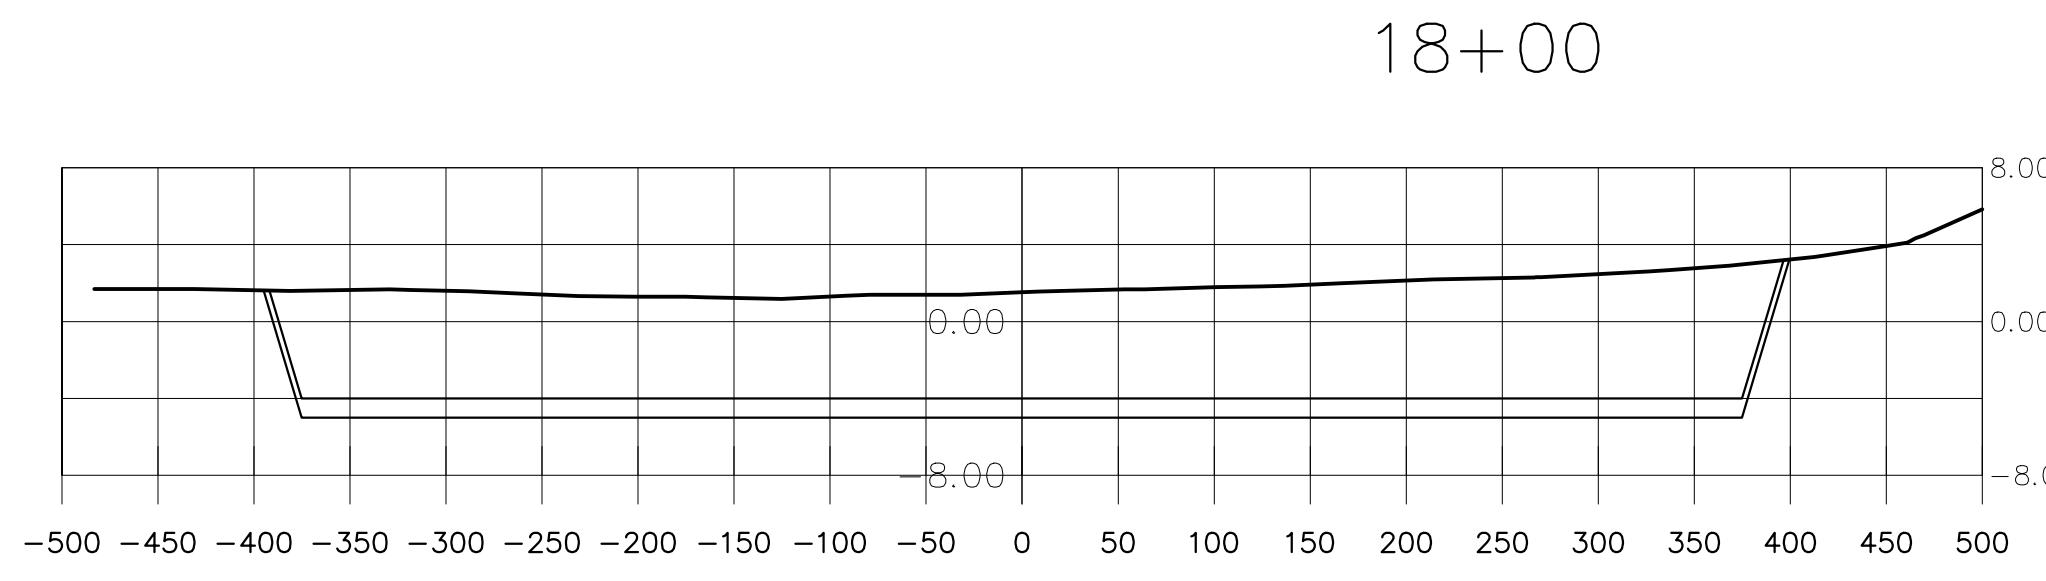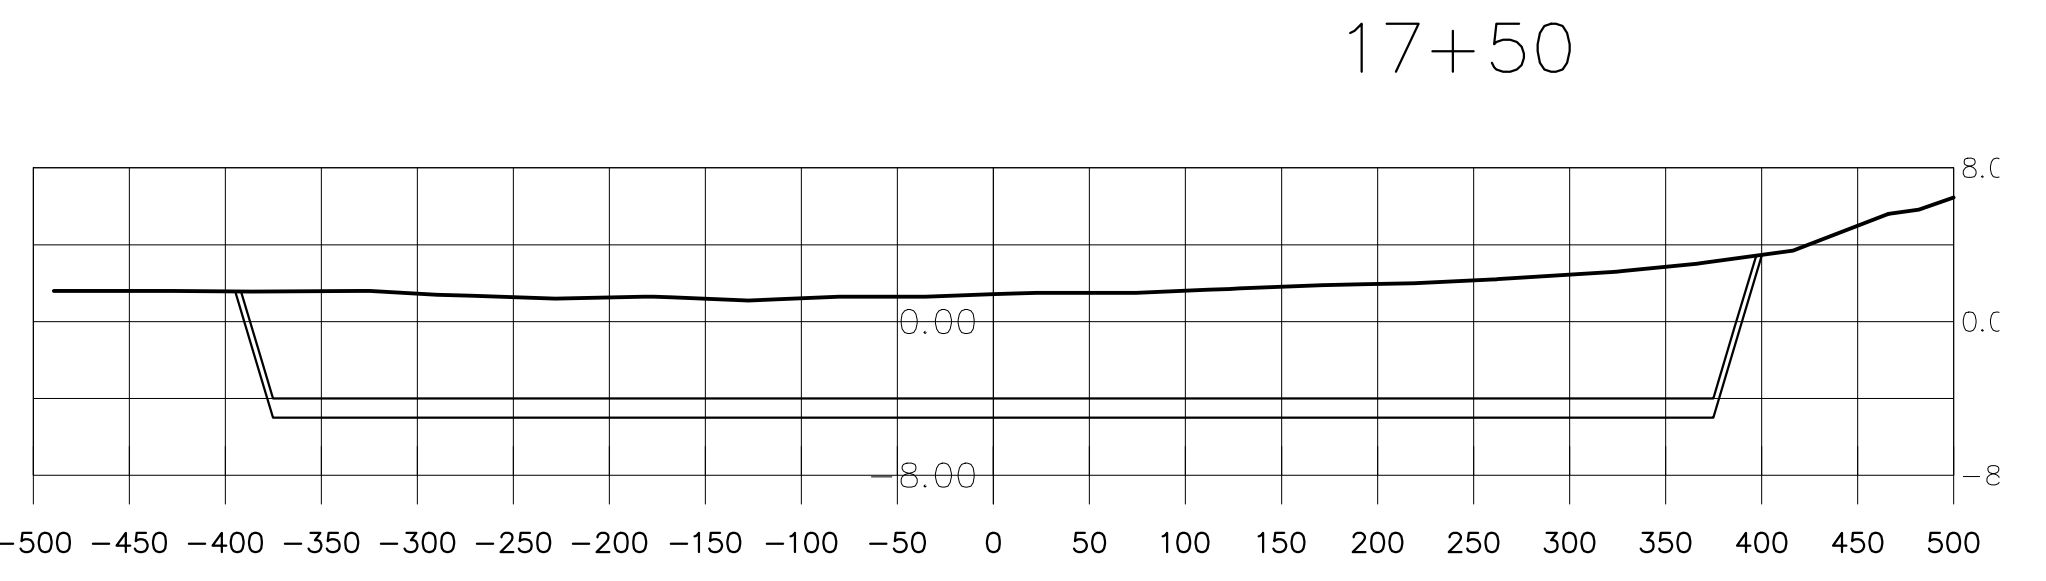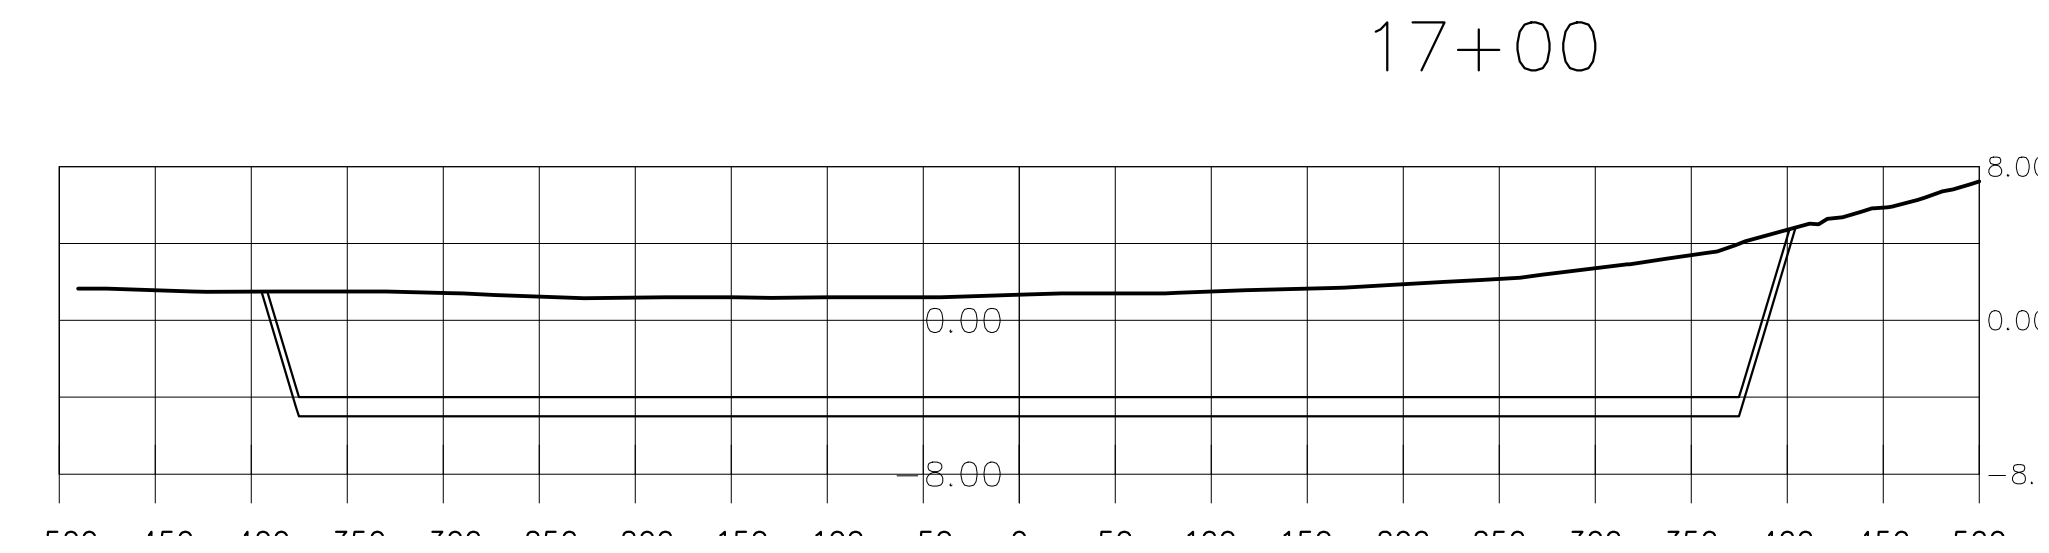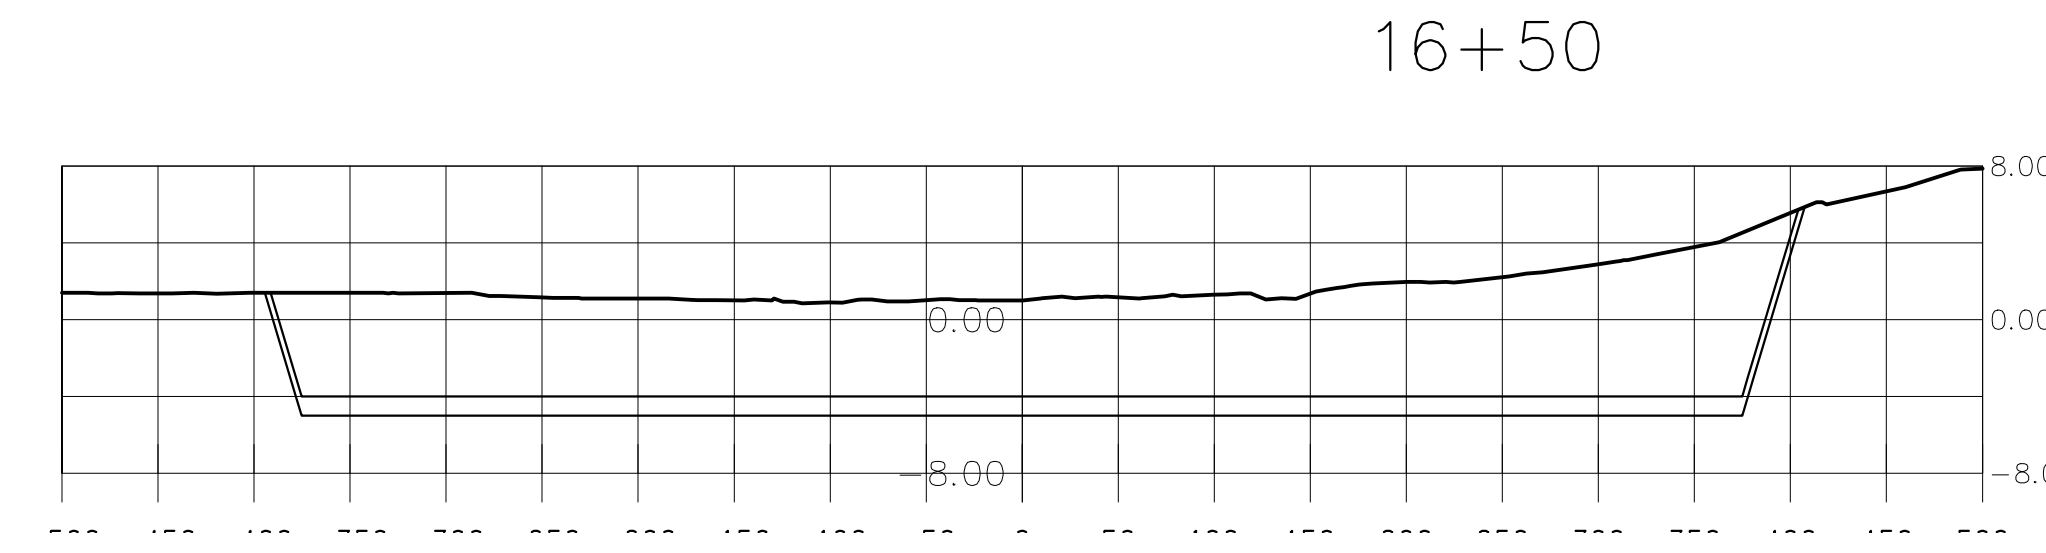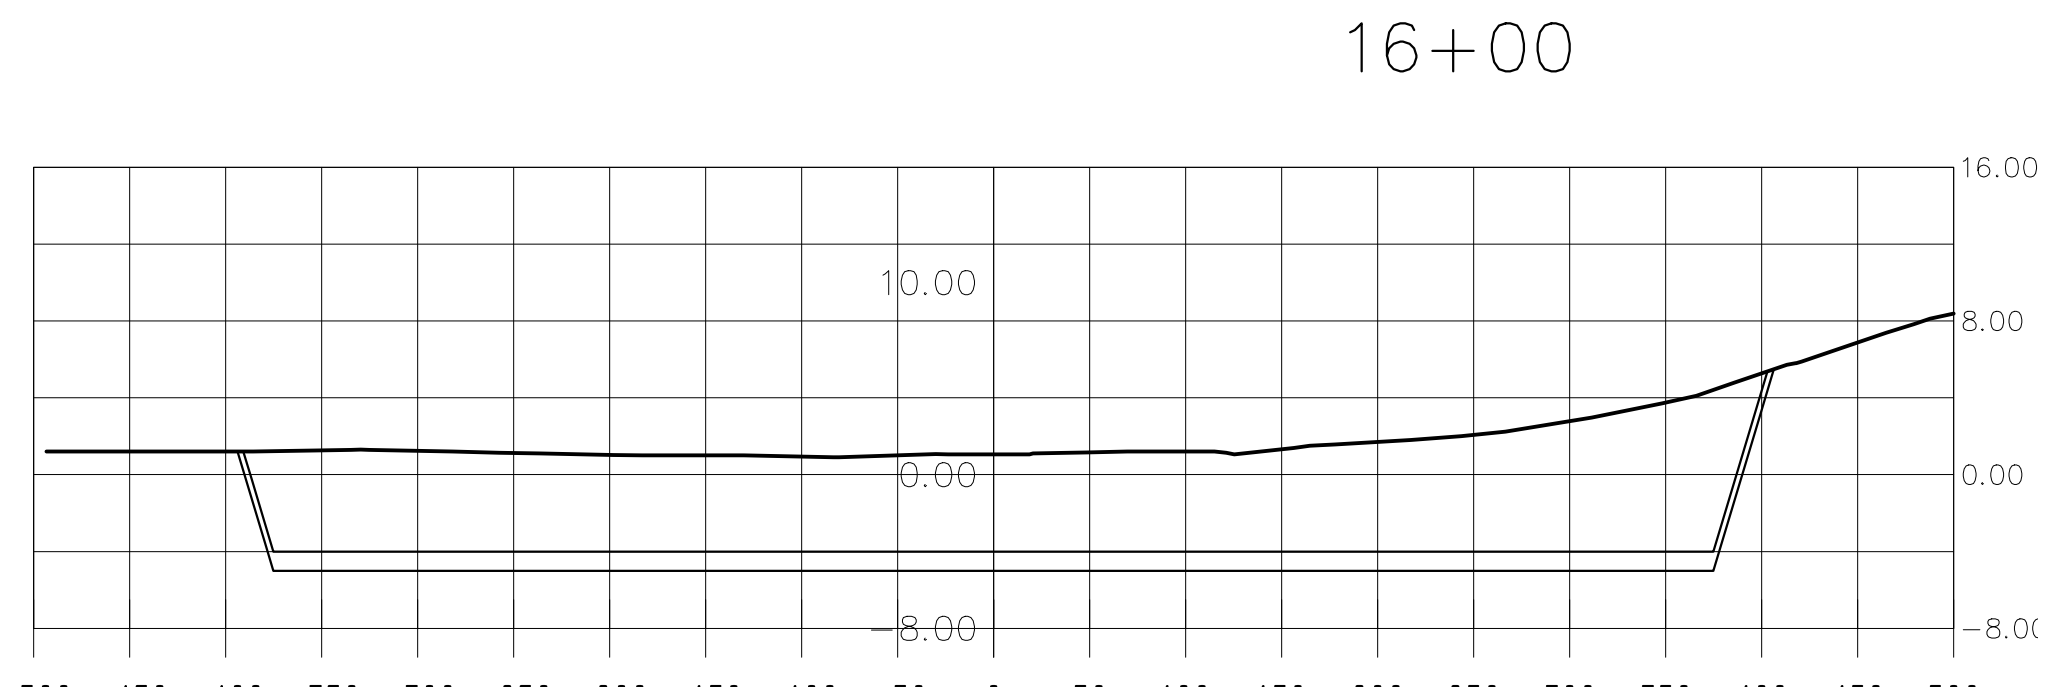

AREA II-OPTION 7 SECTIONS
STA 16+00 TO 22+50

WELLFLEET HARBOR
 TOWN OF WELLFLEET
 WELLFLEET, MA
 MARCH 2010

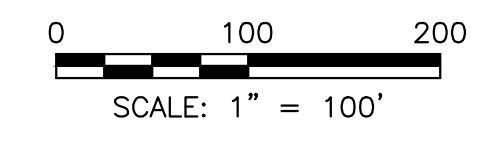

REVISIONS	 Bourne Consulting Engineering <small>3 Bent Street Franklin, MA 02509 PH. (508) 533-8868 FAX. (508) 533-0800</small>	DRAWN: JSE/KDB/JJG CHECKED: JJG APPROVED: DATE: 08/07/12	DRAWING NO. 30777-03-04 SHEET <u>4</u> OF <u>4</u>