


File: X:\30774\30777\DREDGE REVISION 113011\DREDGE AREA I & II - 011614.DWG - 8/22/2006 2:06

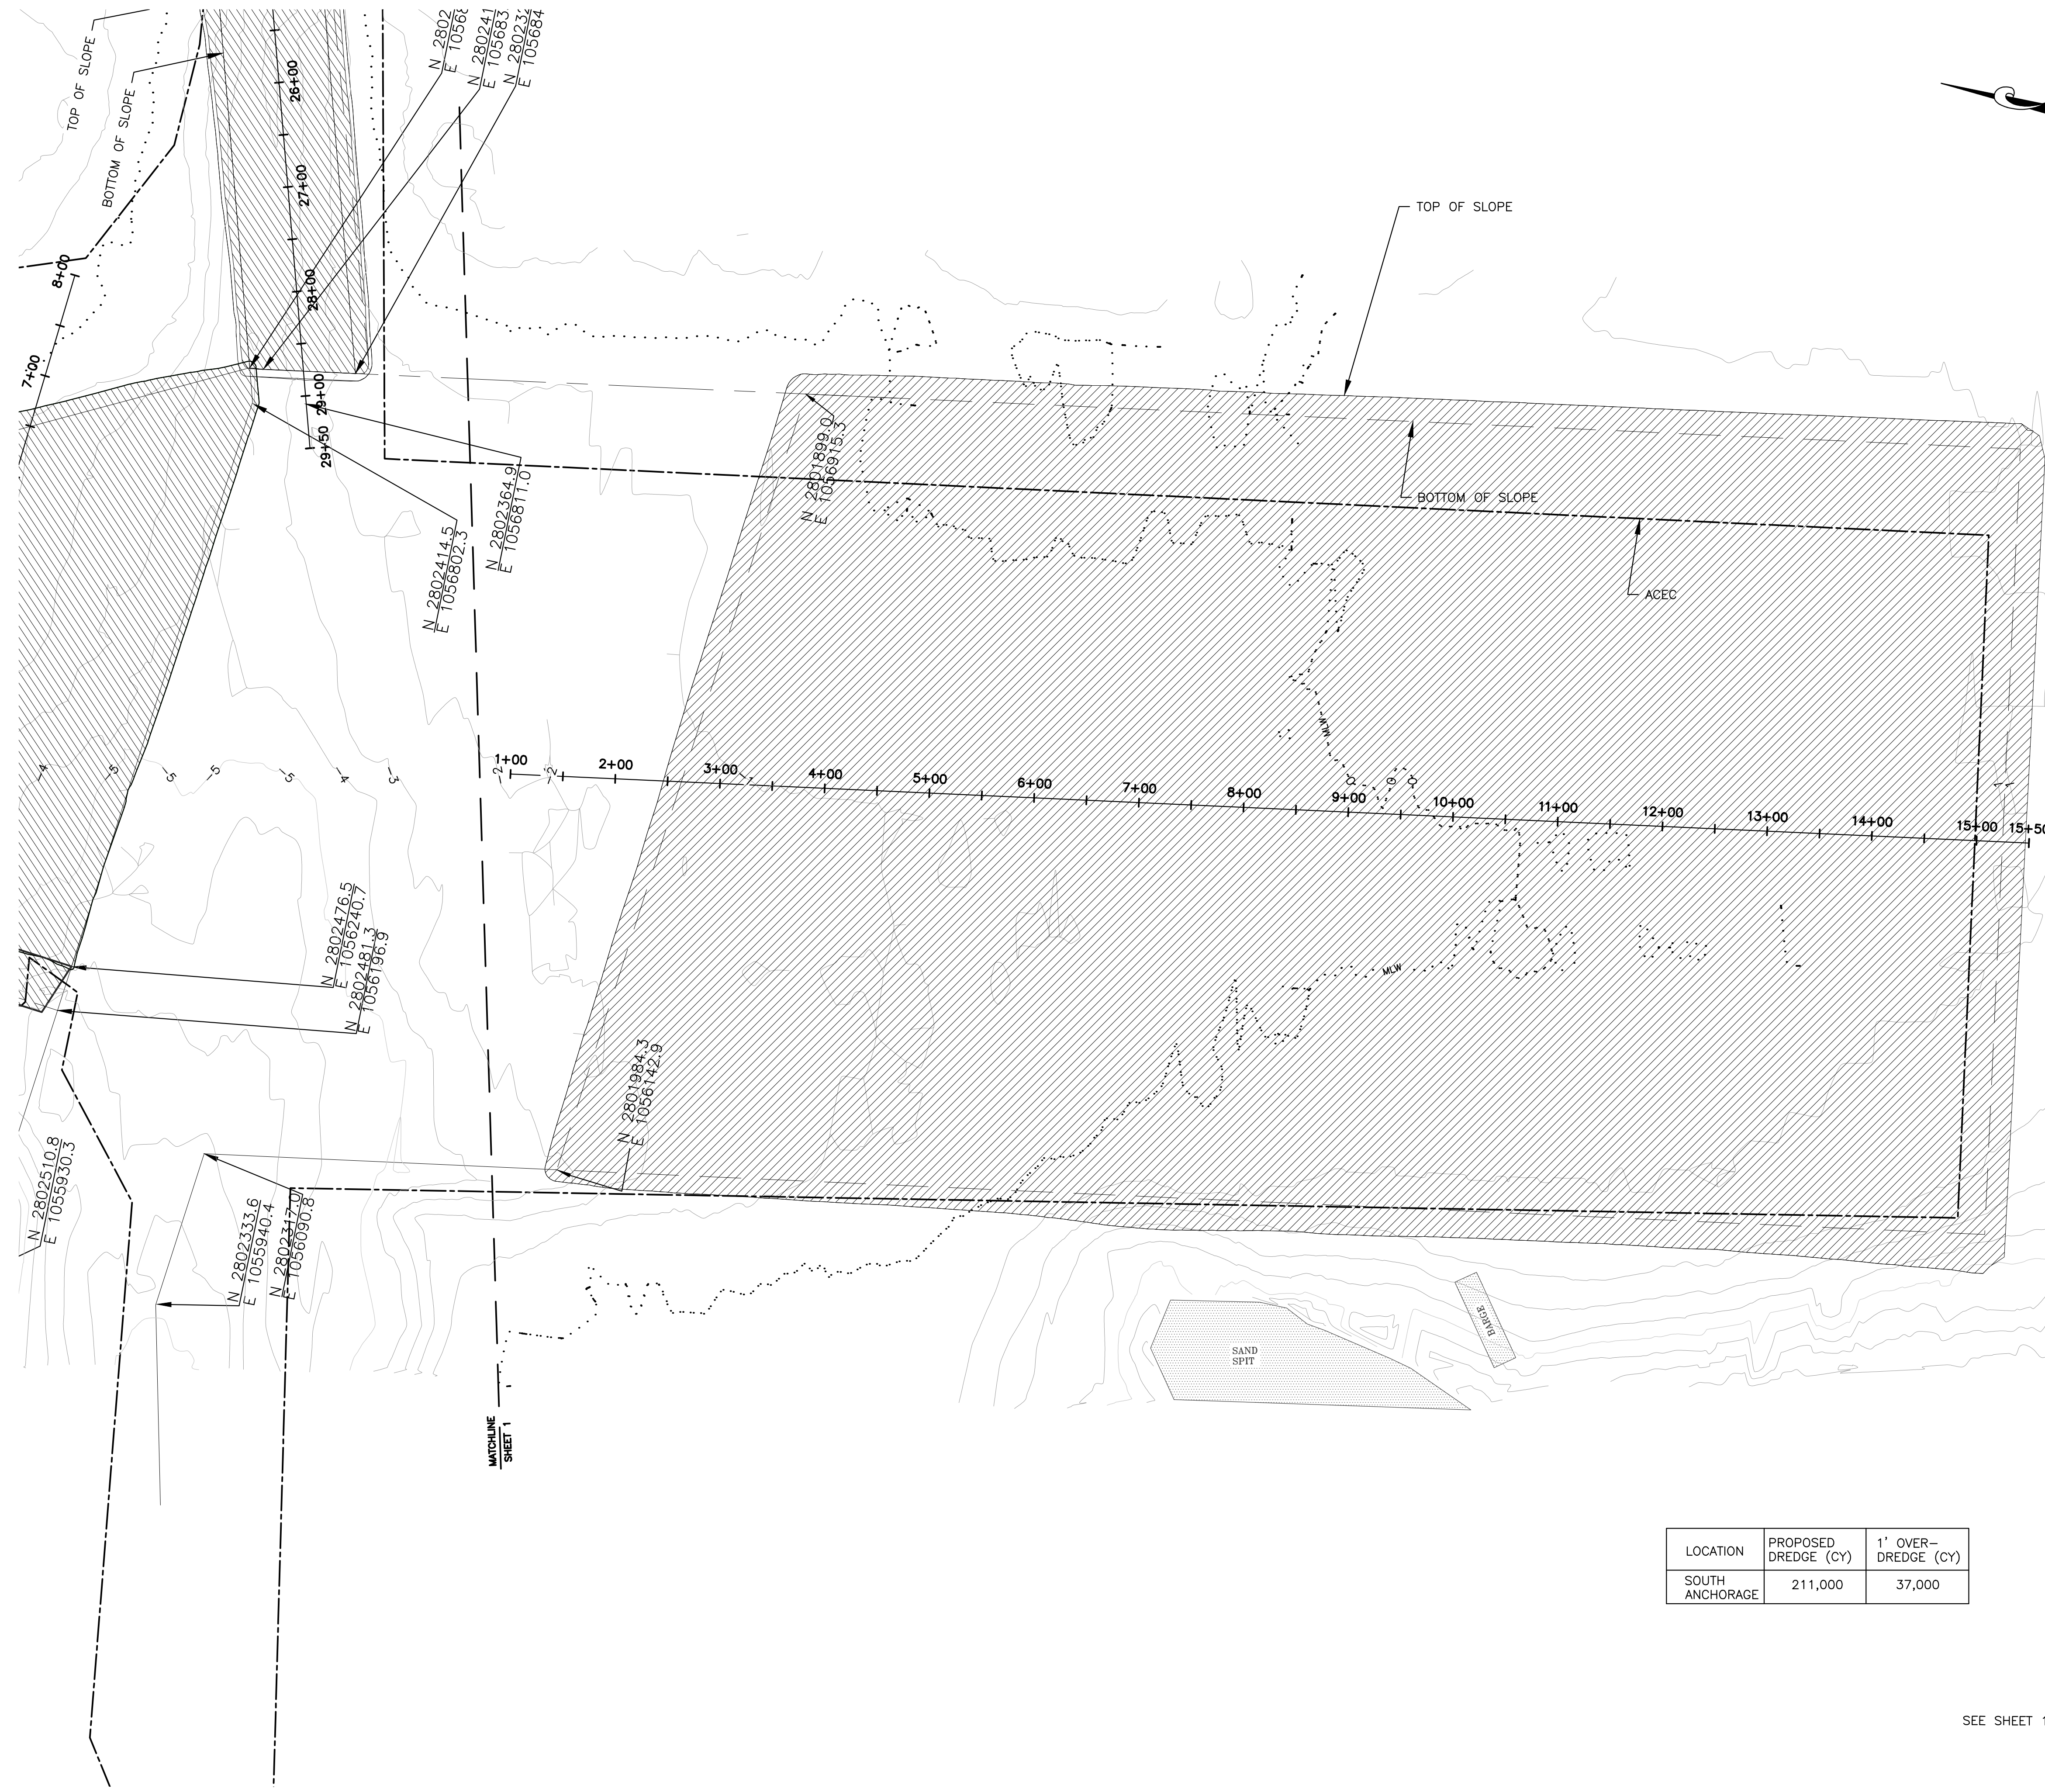


**AREA II – PROPOSED  
DREDGE  
SOUTH MOORING BASIN**

WELLFLEET HARBOR  
TOWN OF WELLFLEET  
WELLFLEET, MA  
JANUARY 2014

LOCATION	PROPOSED DREDGE (CY)	1' OVER-DREDGE (CY)
SOUTH ANCHORAGE	211,000	37,000

SEE SHEET 1 FOR NOTES.

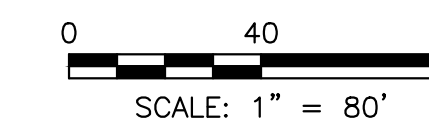

REVISIONS	<b>BCE</b> Bourne Consulting Engineering <small>3 Boat Street Franklin, MA 02538 PH. (508) 533-8866 FAX. (508) 533-0600</small>	DRAWING NO. 30777-01-02 <b>SHEET 2 OF 2</b>
	DRAWN: KDB/JJG	
	CHECKED: JJG	
	APPROVED: RJT DATE: 01/16/14	