

DETAIL OF PLEASANT POINT
SEE ALSO SHEET 35

BLACKFISH CREEK



NO.	DATE	DESCRIPTION
1	2/12/83	PROPERTY LINE UPDATE
2	2/12/83	PROPERTY LINE UPDATE
3	2/12/83	PROPERTY LINE UPDATE
4	2/12/83	PROPERTY LINE UPDATE
5	2/12/83	PROPERTY LINE UPDATE
6	6/17/89	PROPERTY LINE UPDATE
7	4/17/89	PROPERTY LINE UPDATE
8	4/17/89	PROPERTY LINE UPDATE
9	4/17/89	PROPERTY LINE UPDATE
10	3/17/02	PROPERTY LINE UPDATE
11	6/20/02	BASE UPDATE (3.21/02 PHOTOGRAPHY)
12	3/17/03	PROPERTY LINE UPDATE
13	3/17/03	PROPERTY LINE UPDATE
14	2/18/04	PROPERTY LINE UPDATE
15	2/18/04	PROPERTY LINE UPDATE
16	4/21/06	PROPERTY LINE UPDATE
17	2/23/09	PROPERTY LINE UPDATE
18	2/23/09	PROPERTY LINE UPDATE
19	3/27/10	PROPERTY LINE UPDATE
20	3/27/10	PROPERTY LINE UPDATE
21	2/20/09	PROPERTY LINE UPDATE
22	02/20/13	PROPERTY LINE UPDATE
23	02/20/13	PROPERTY LINE UPDATE
24	02/20/13	PROPERTY LINE UPDATE

TOWN OF
WELLFLEET
ASSESSORS'
ATLAS

SHEET NO.
35-1

SUPPLEMENTARY

COMPILED AND
DRAWN BY
SLADE ASSOCIATES, INC.
REGISTERED LAND
SURVEYORS
ROUTE 6 @ PINE
POINT ROAD,
WELLFLEET, MA 02667
SCALE: 1"=100'
GRAPHIC SCALE

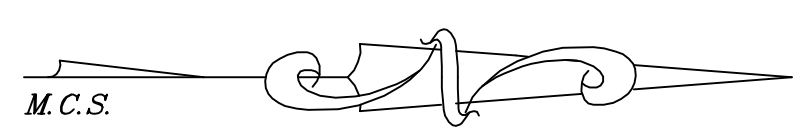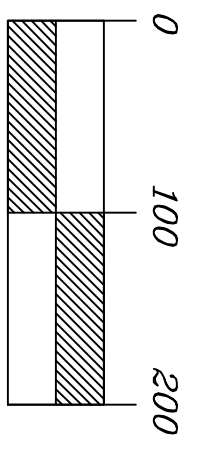

ORIGINAL DATE
OF COMPILATION:
JANUARY 1, 1983

REVISIONS: