


File: X:\30774\30777\ DREDGE REVISION: 113011\080712\WELLFLEET SHIT-01 TO 04 112911.DWG -- 8/22/2006 2:06 PM

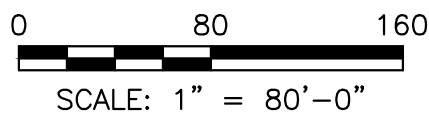


AREA I-OPTION 2
CHANNEL SECTIONS
STA 1+00 TO 16+00

WELLFLEET HARBOR
TOWN OF WELLFLEET
WELLFLEET, MA
MARCH 2010

		 Bourne Consulting Engineering 3 Bent Street Franklin, MA 02039 PH. (508) 533-8666 FAX. (508) 533-0800	DRAWN: <u>JSE/KDB/JJG</u> CHECKED: <u>JJG</u> APPROVED: _____ DATE: <u>03/22/10</u>	DRAWING NO. <u>29771-01-03</u> SHEET <u>2</u> OF <u>5</u>
REVISIONS				

File: X:\30774\30777\30777.DREDDGE REVISION: 113011\080712\WELLFLEET SHF-01 TO 04 112911.DWG - 8/22/2006 2:06 PM

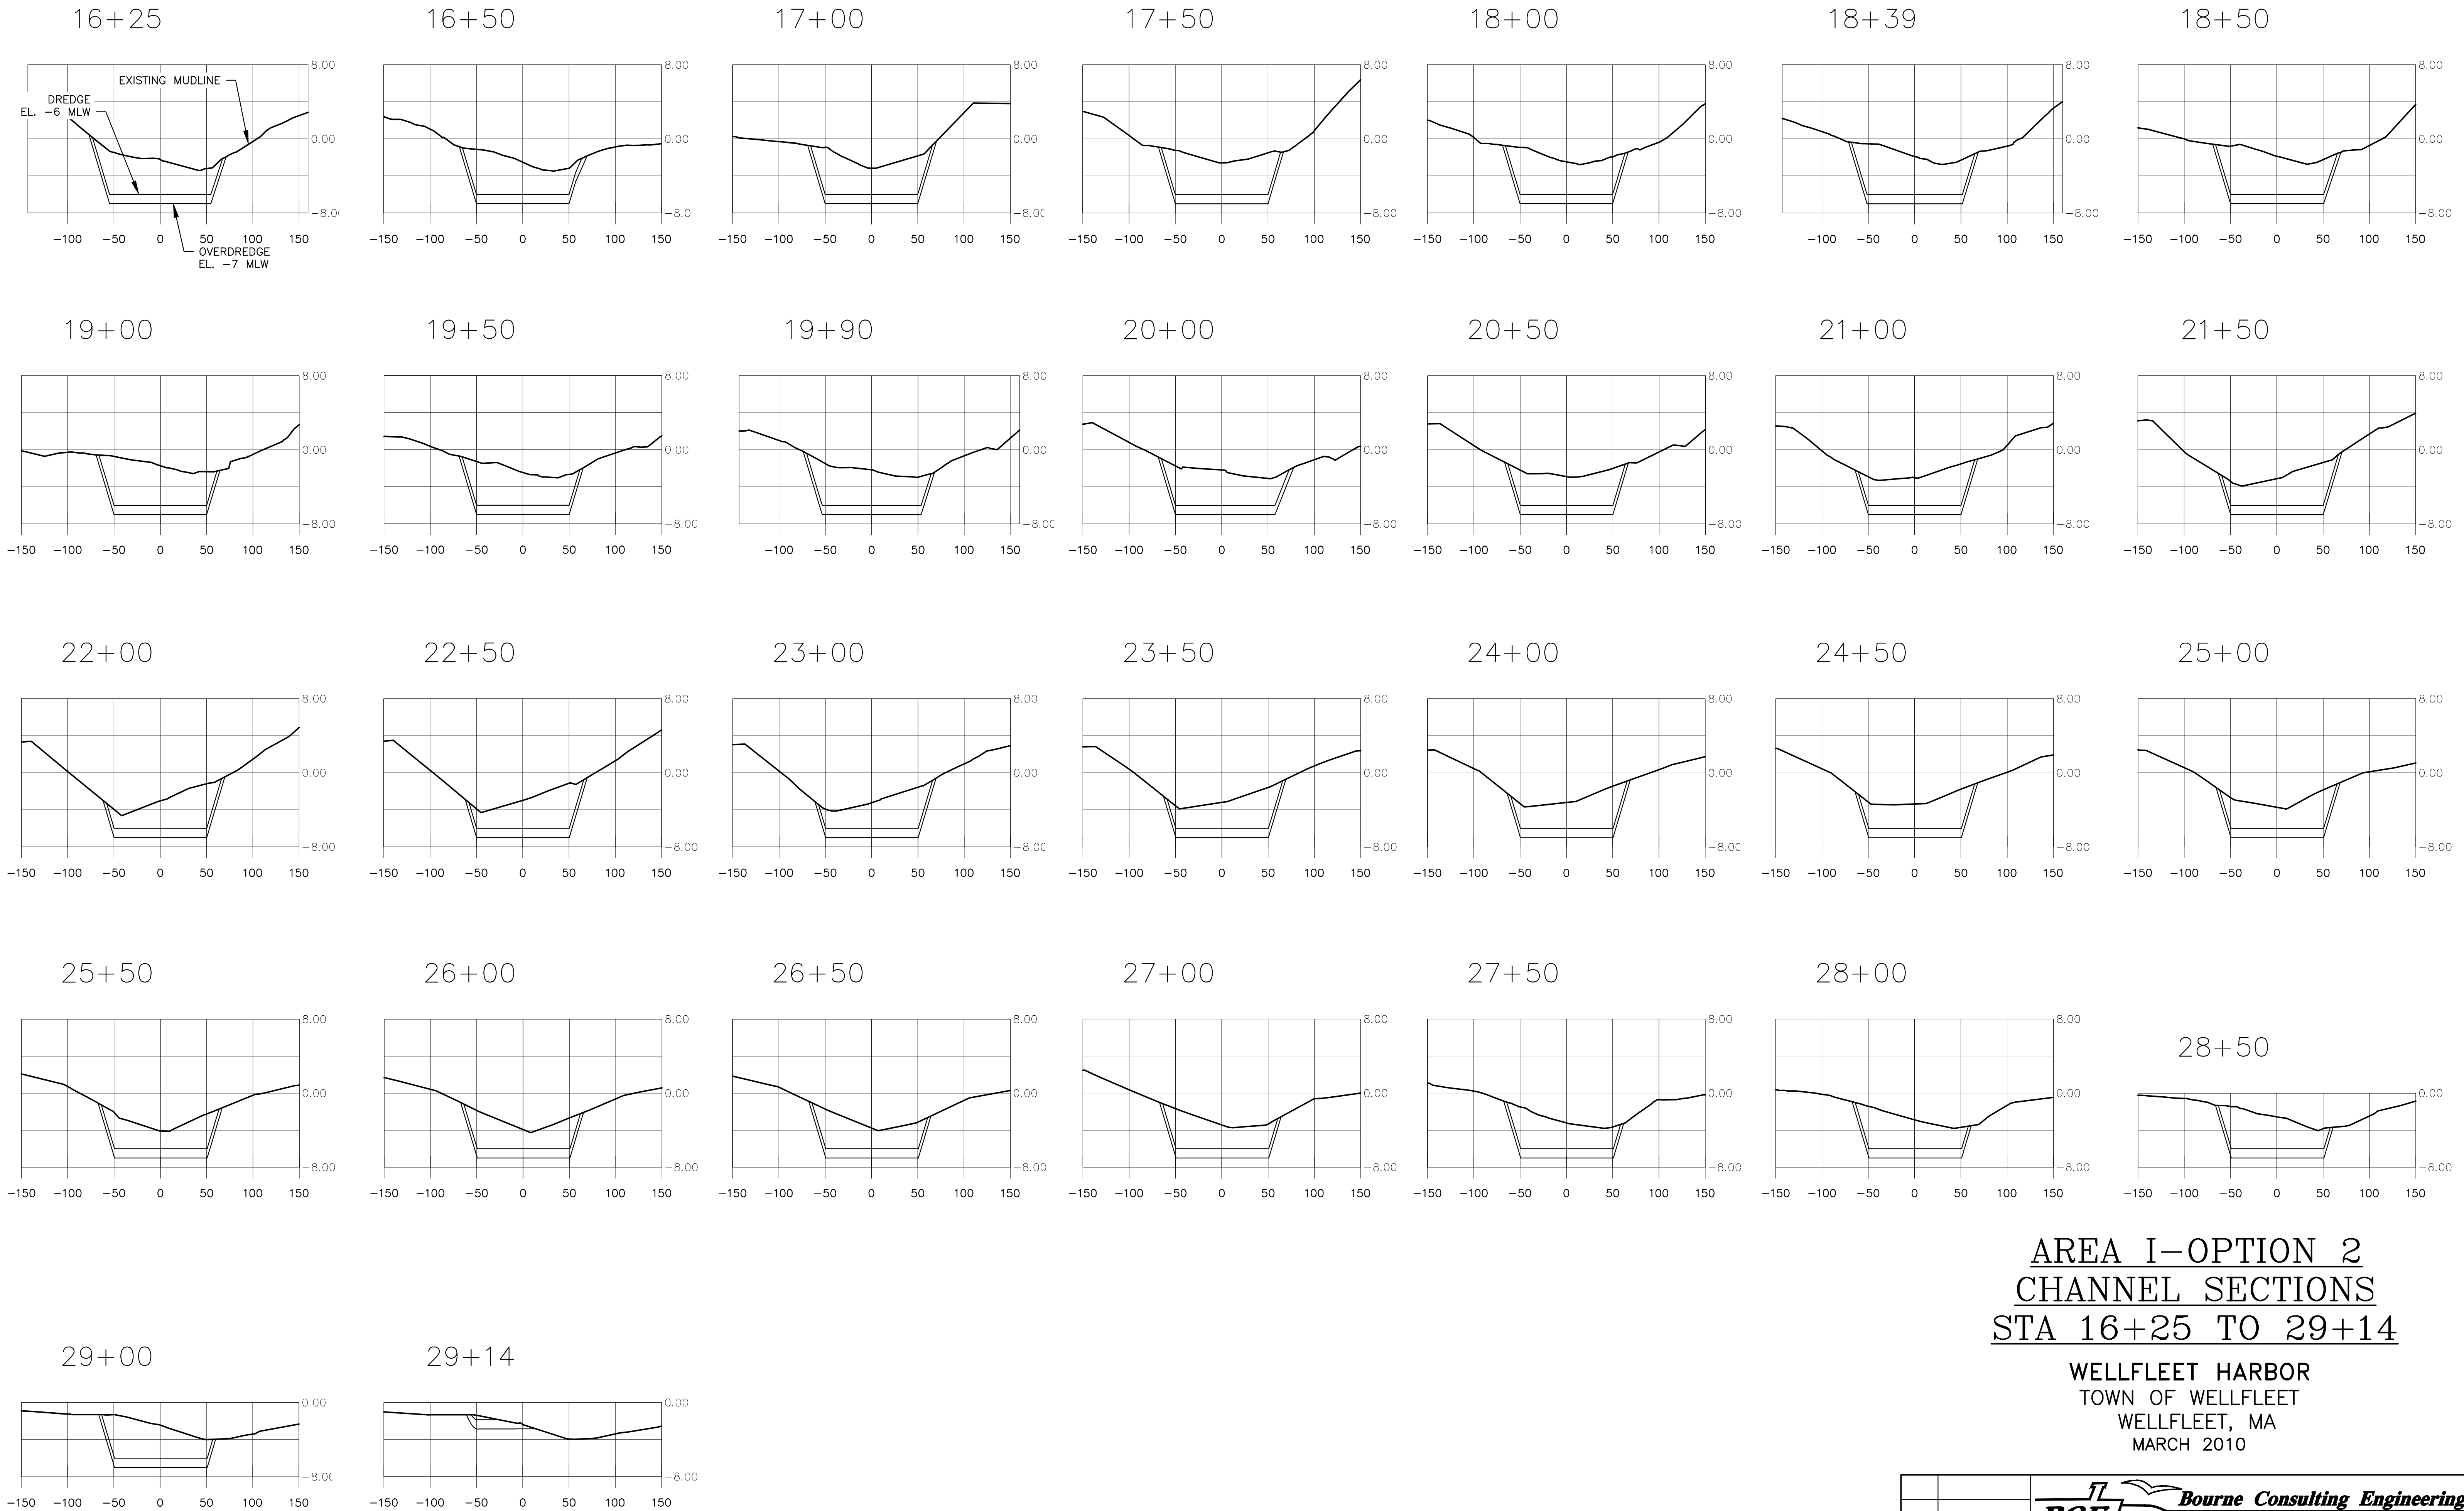

AREA I-OPTION 2
CHANNEL SECTIONS
STA 16+25 TO 29+14

WELLFLEET HARBOR
TOWN OF WELLFLEET
WELLFLEET, MA
MARCH 2010



DRAWN: JSF/KDB/JJG
CHECKED: JJG
APPROVED: _____
DATE: 08/07/12

















DRAWING NO. 30777-02-03

SHEET 3 OF 5

0 80 160
SCALE: 1" = 80'-0"


REVISIONS

File: X:\30774\30777\DREDGE REVISION 113011\080712\SHF-04&05 AREA 1 OPTION 2.DWG - 8/22/2006 2:06 PM

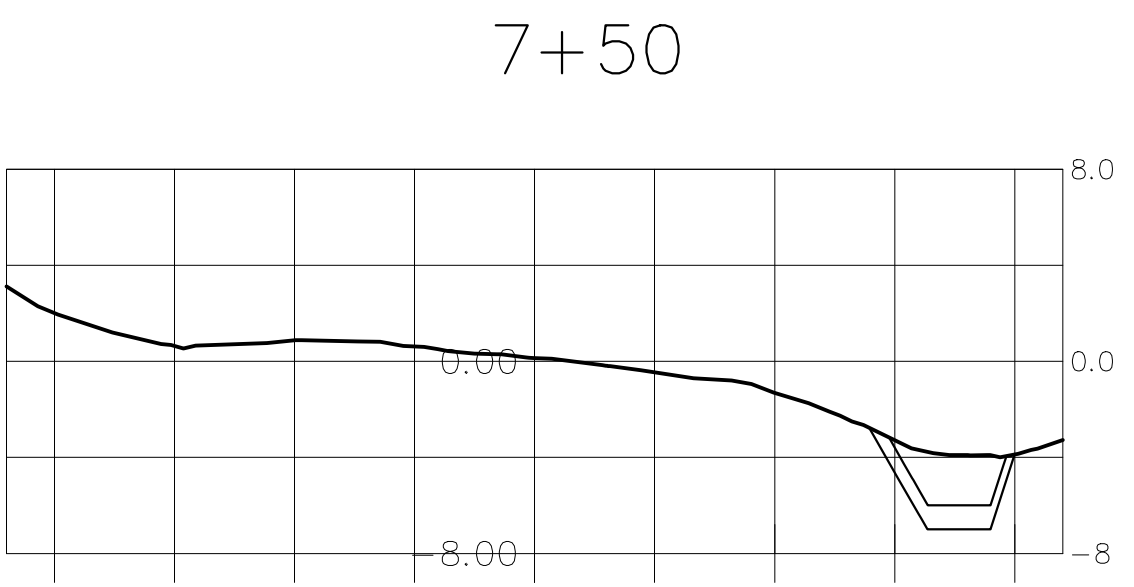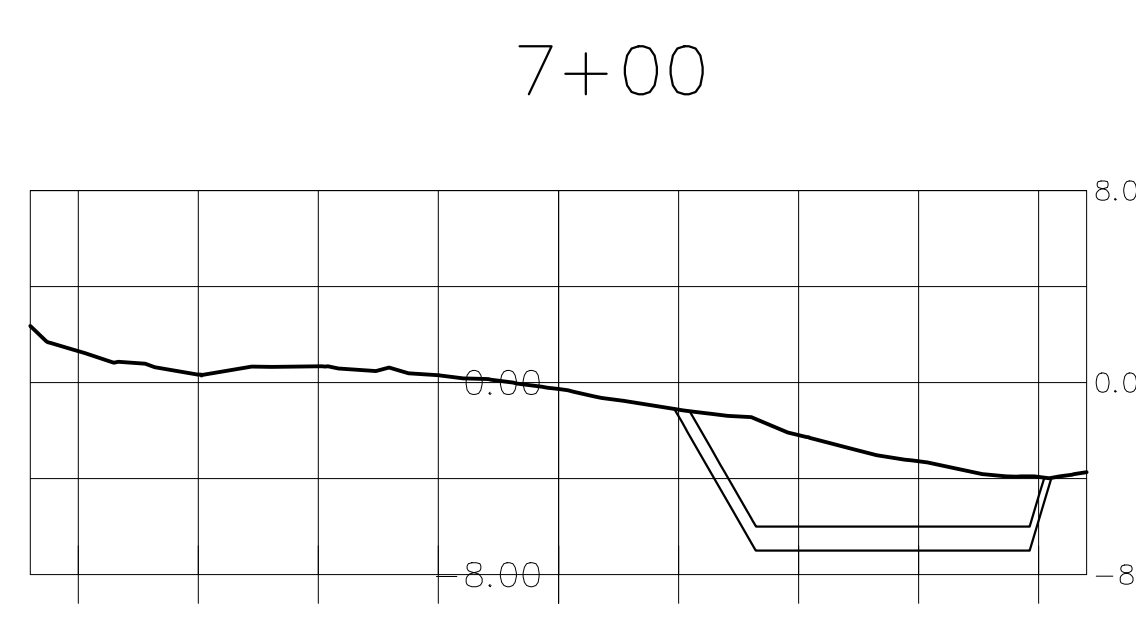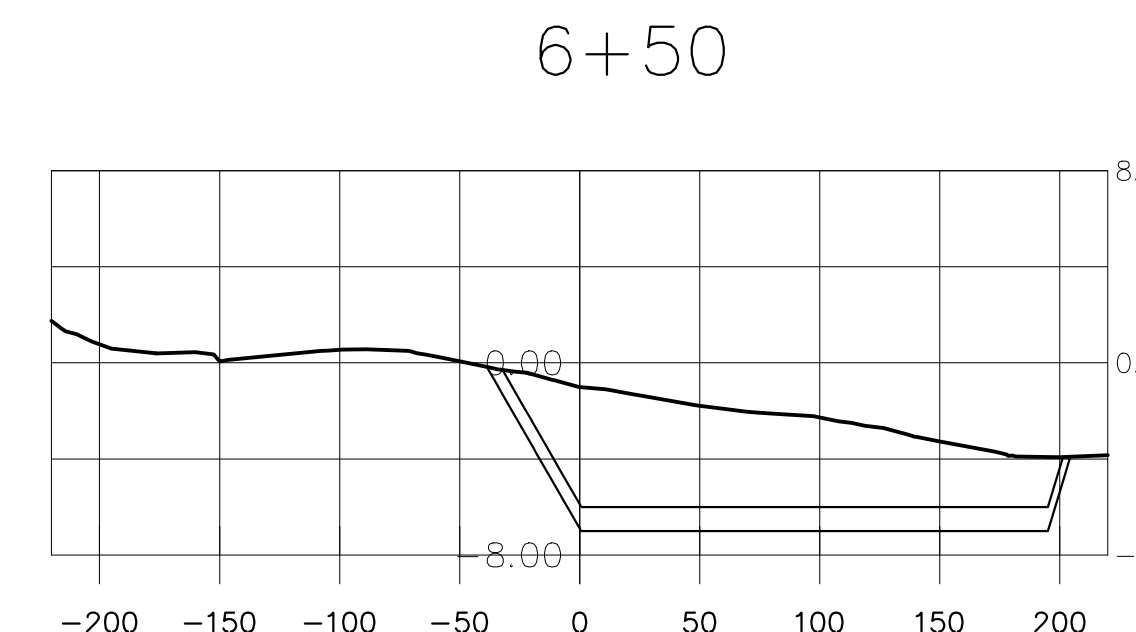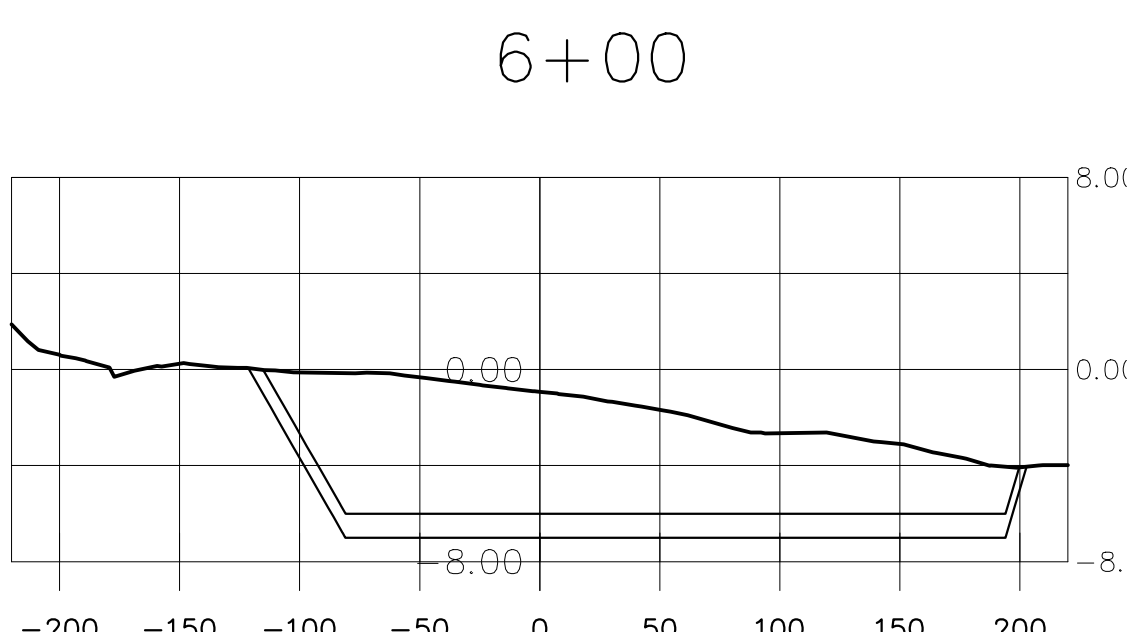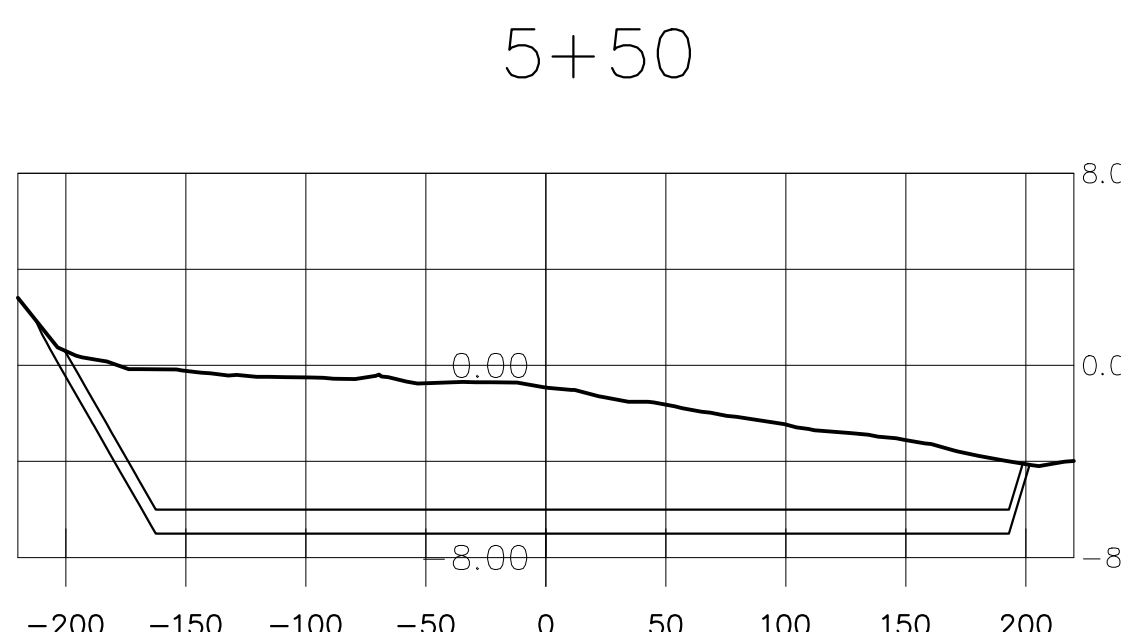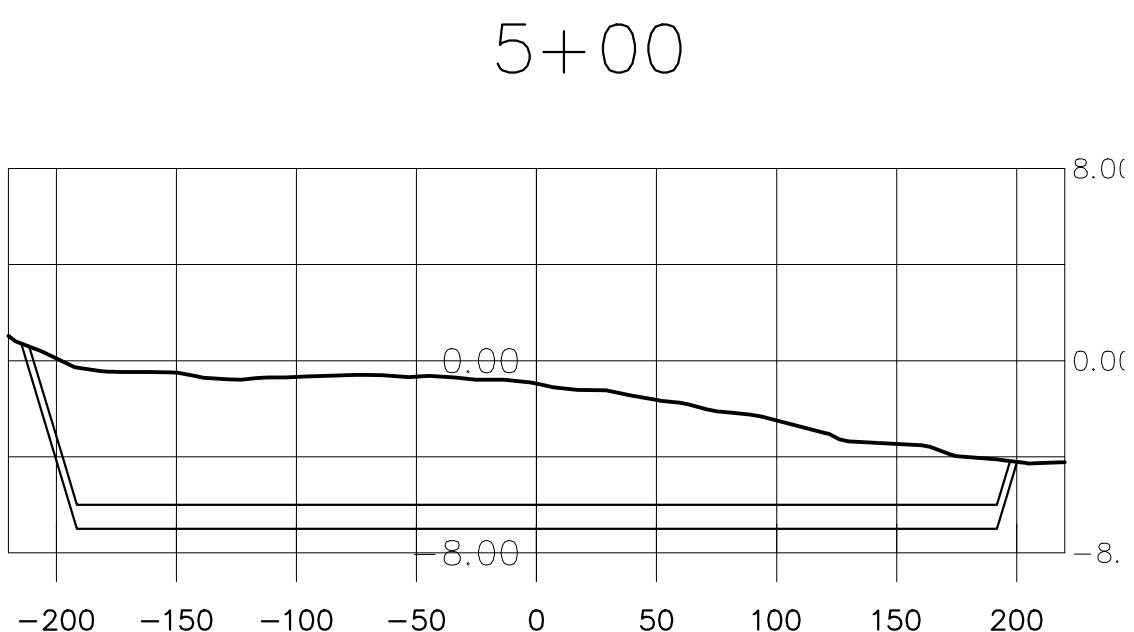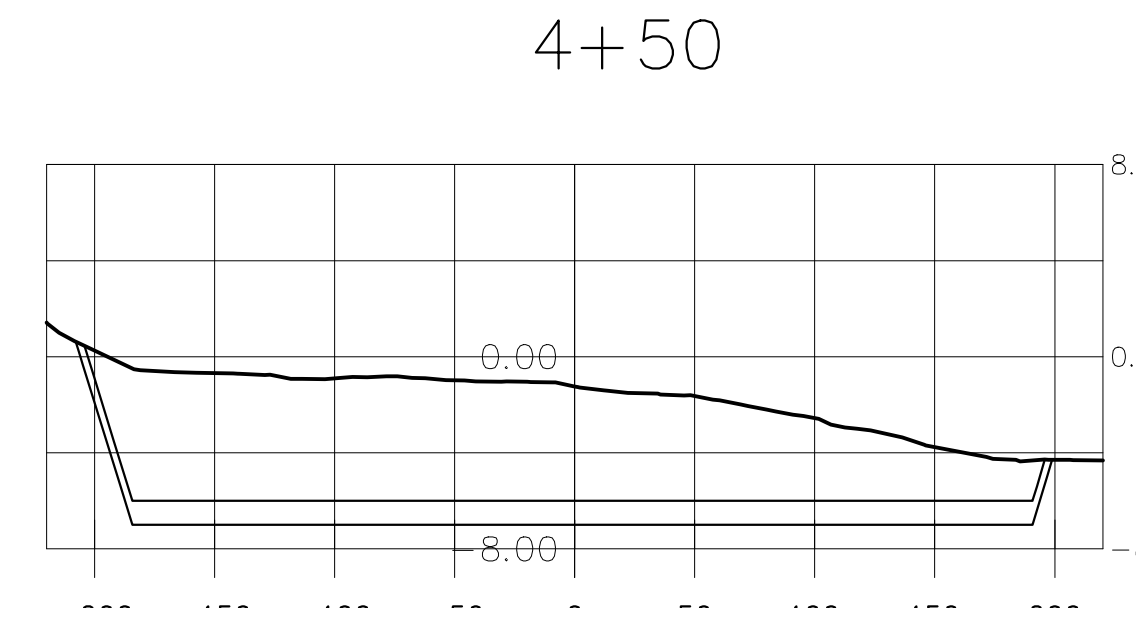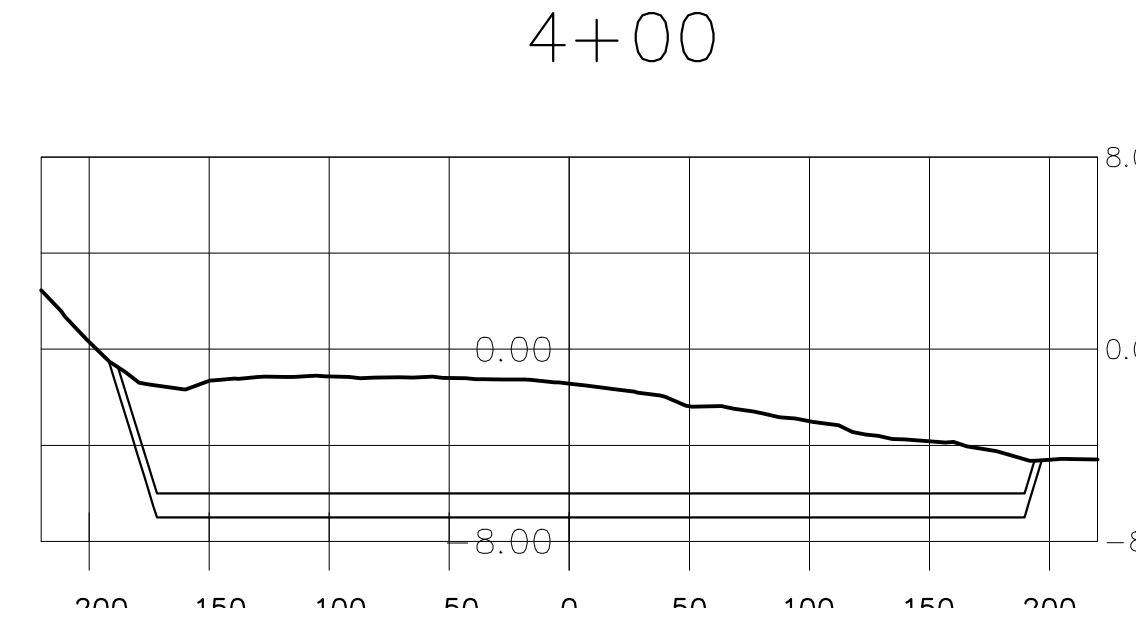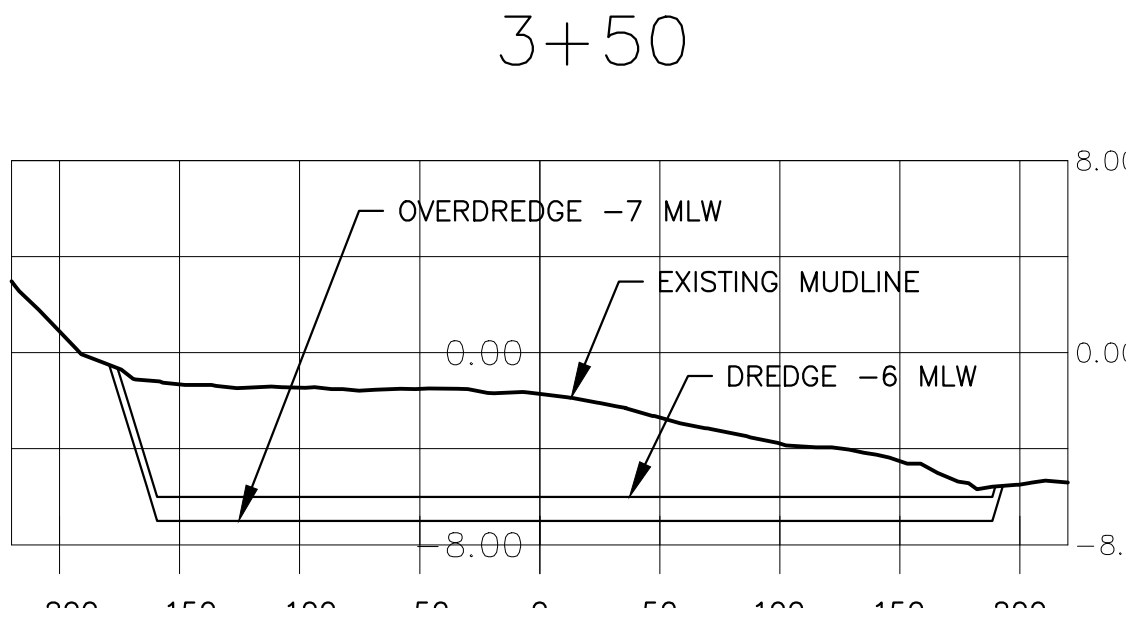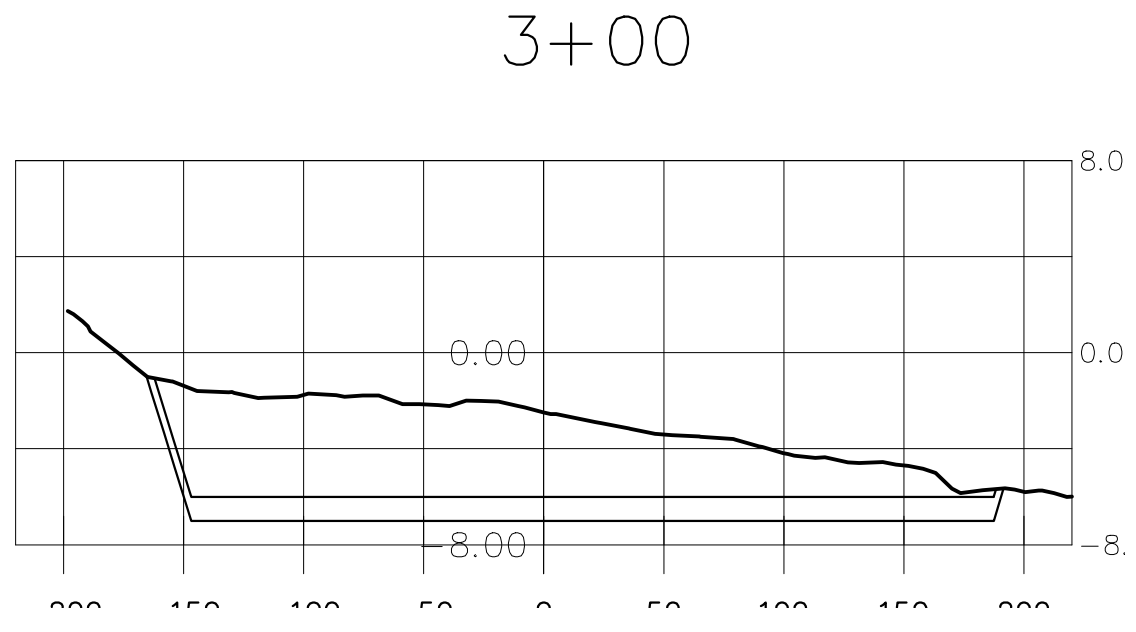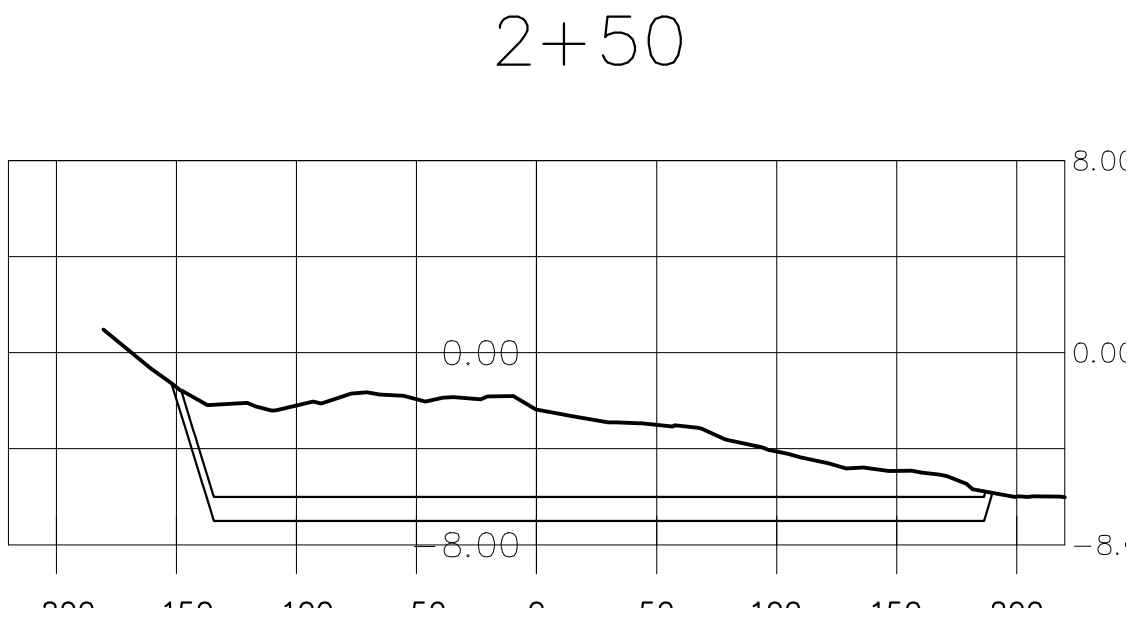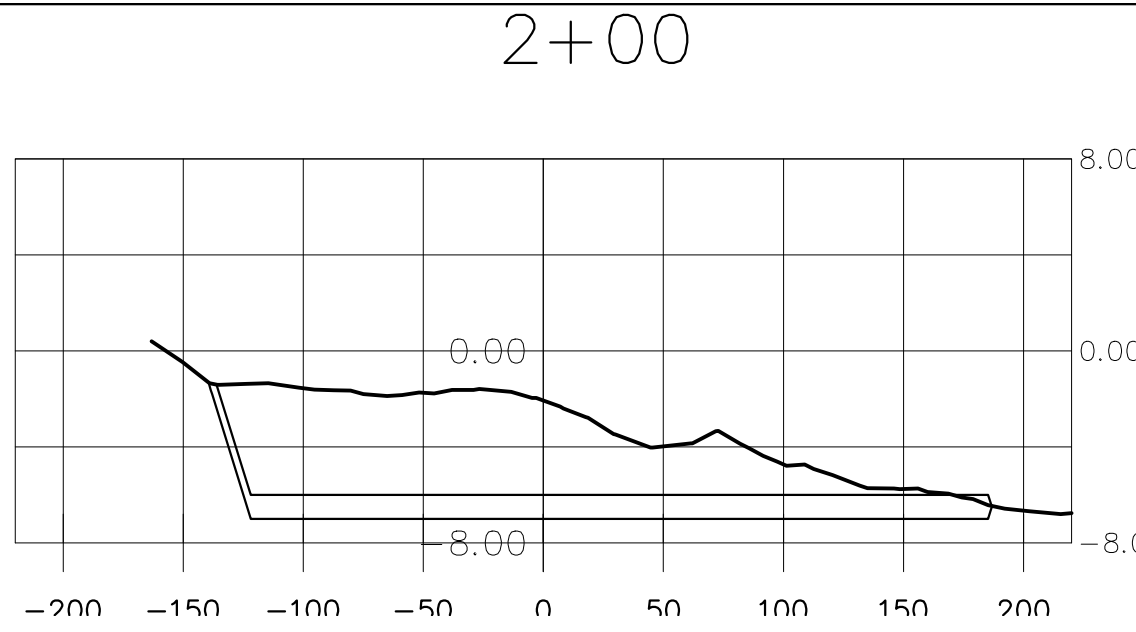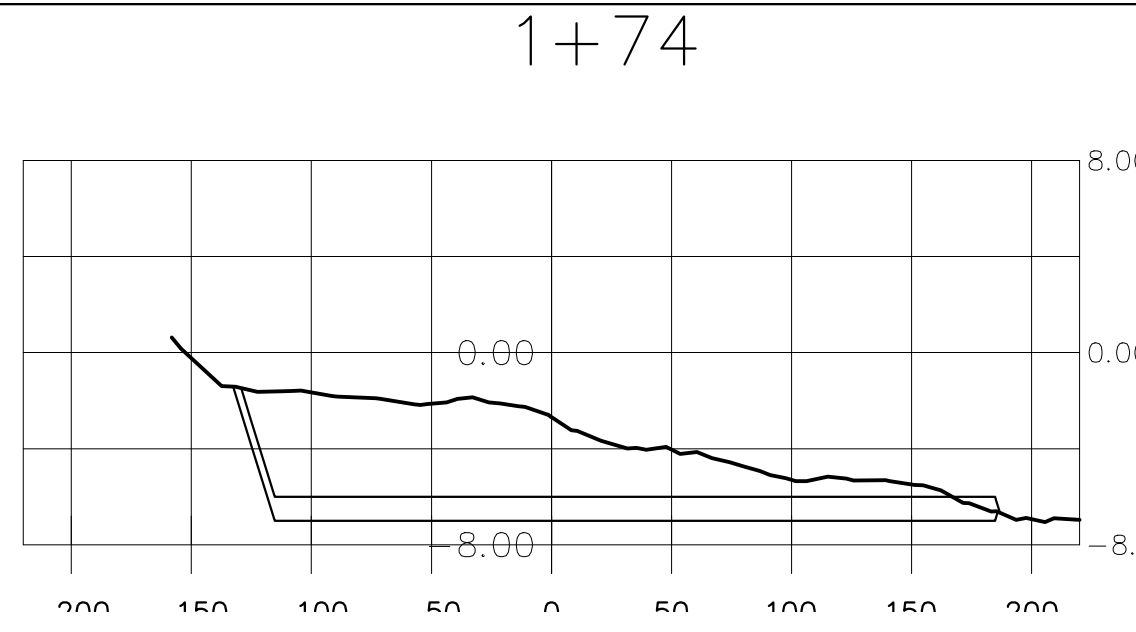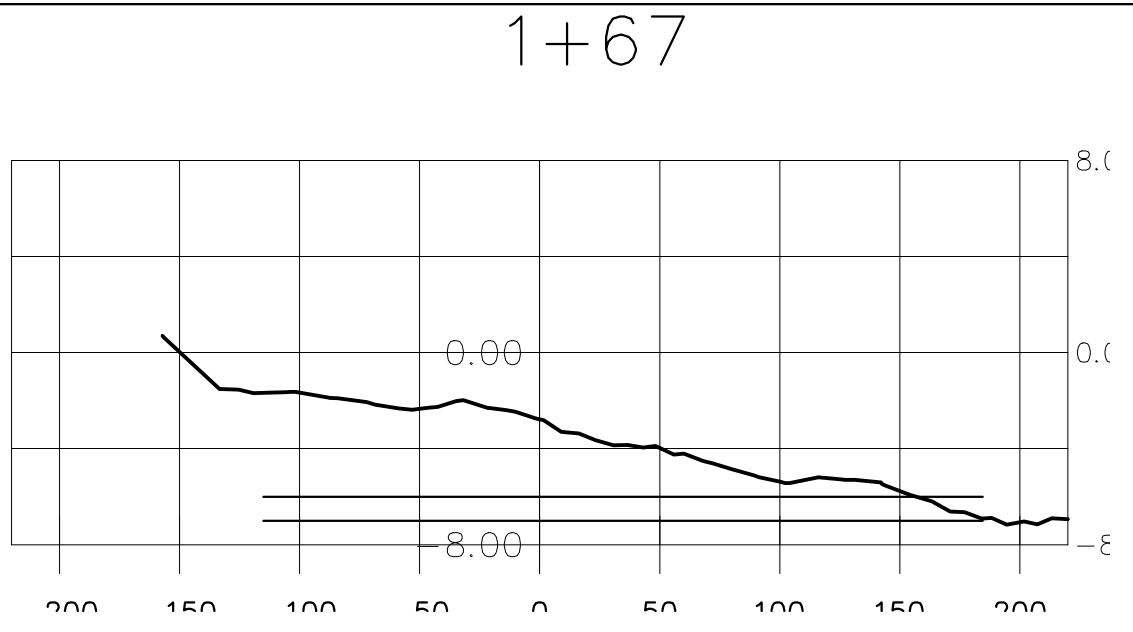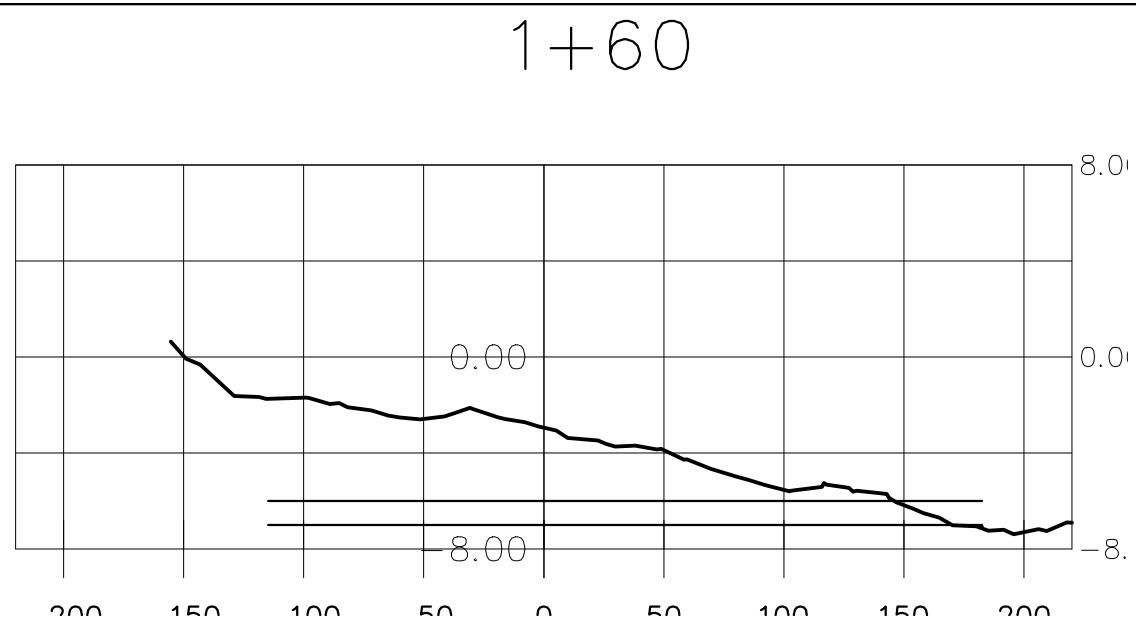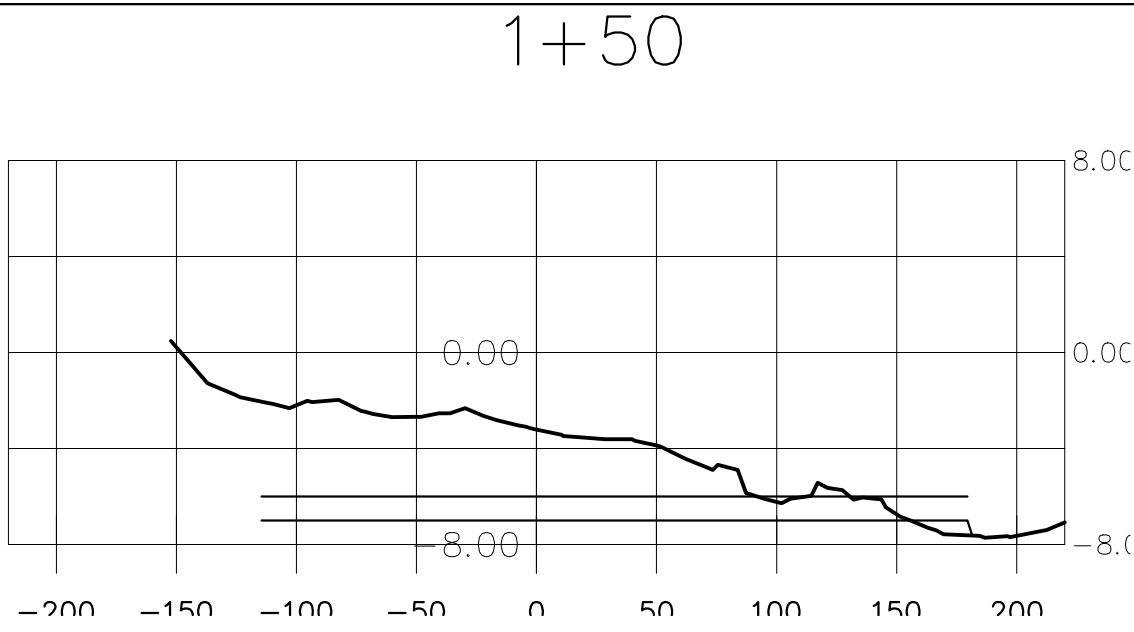





AREA 1-OPTION 2
NORTH ANCHORAGE
STA 1+50 TO 7+50

WELLFLEET HARBOR
TOWN OF WELLFLEET
WELLFLEET, MA
MARCH 2010

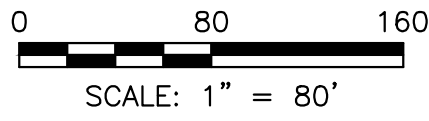


		 Bourne Consulting Engineering 3 Bent Street Franklin, MA 02038 PH. (508) 533-0666 FAX. (508) 533-0600	DRAWN: JSF/KDB/JJG CHECKED: JJG APPROVED: _____ DATE: 08/07/12	DRAWING NO. 30777-02-04 SHEET 4 OF 5
REVISIONS				

File: X:\30774\30777\DREDGE REVISION 113011\080712\SHF-04&05 AREA 1 OPTION 2.DWG - 8/22/2006 2:06 PM

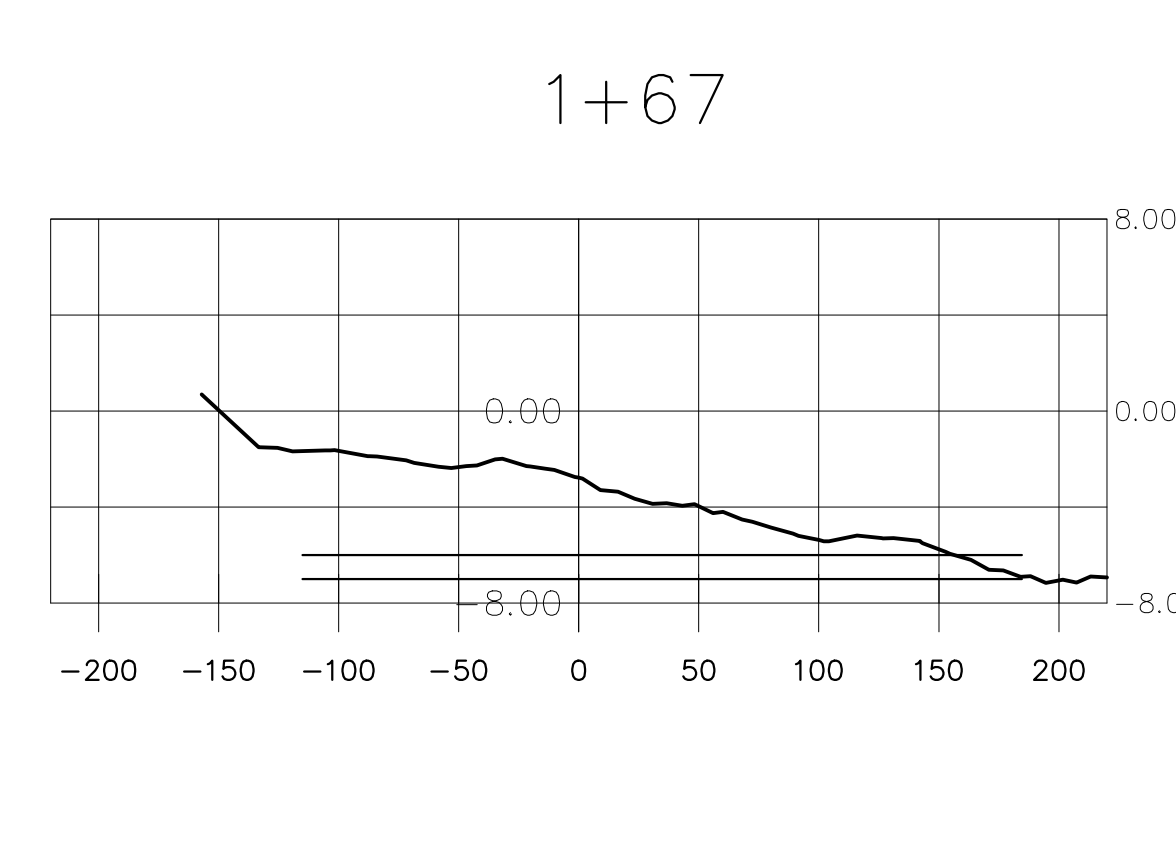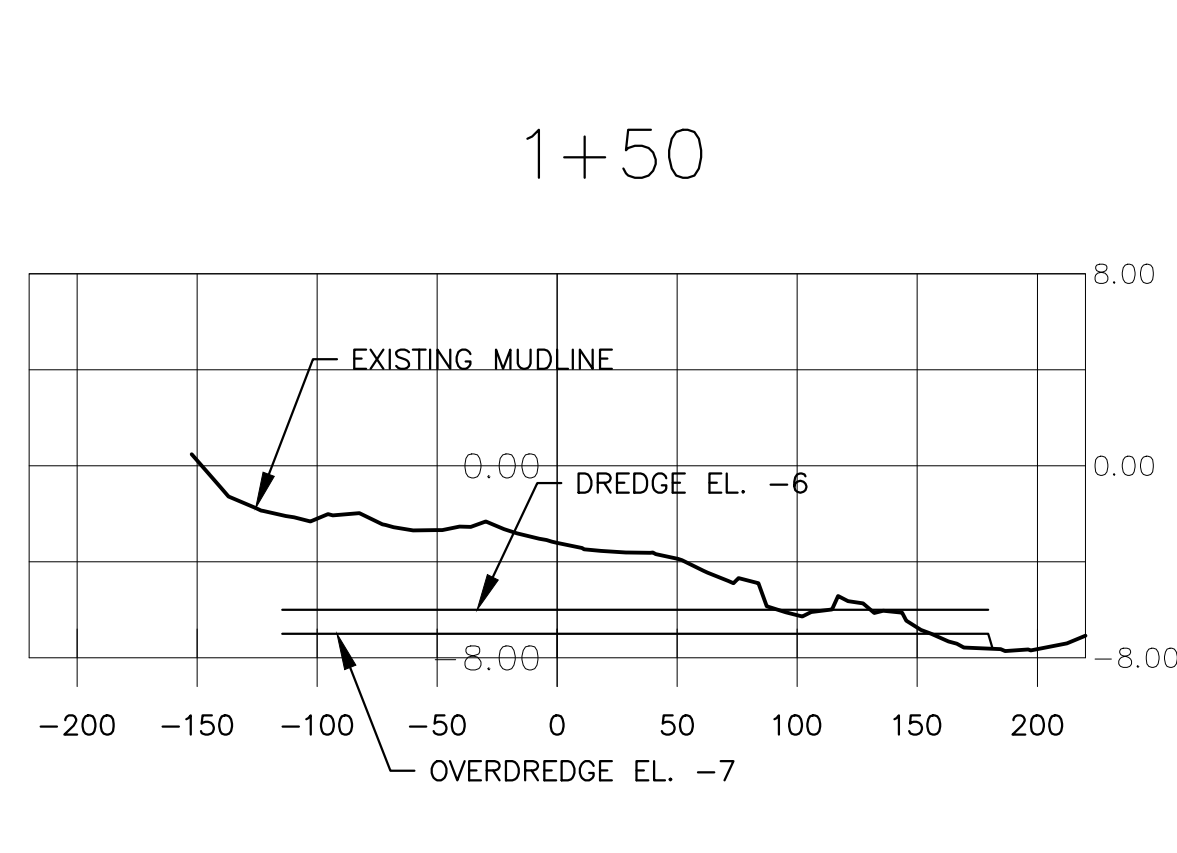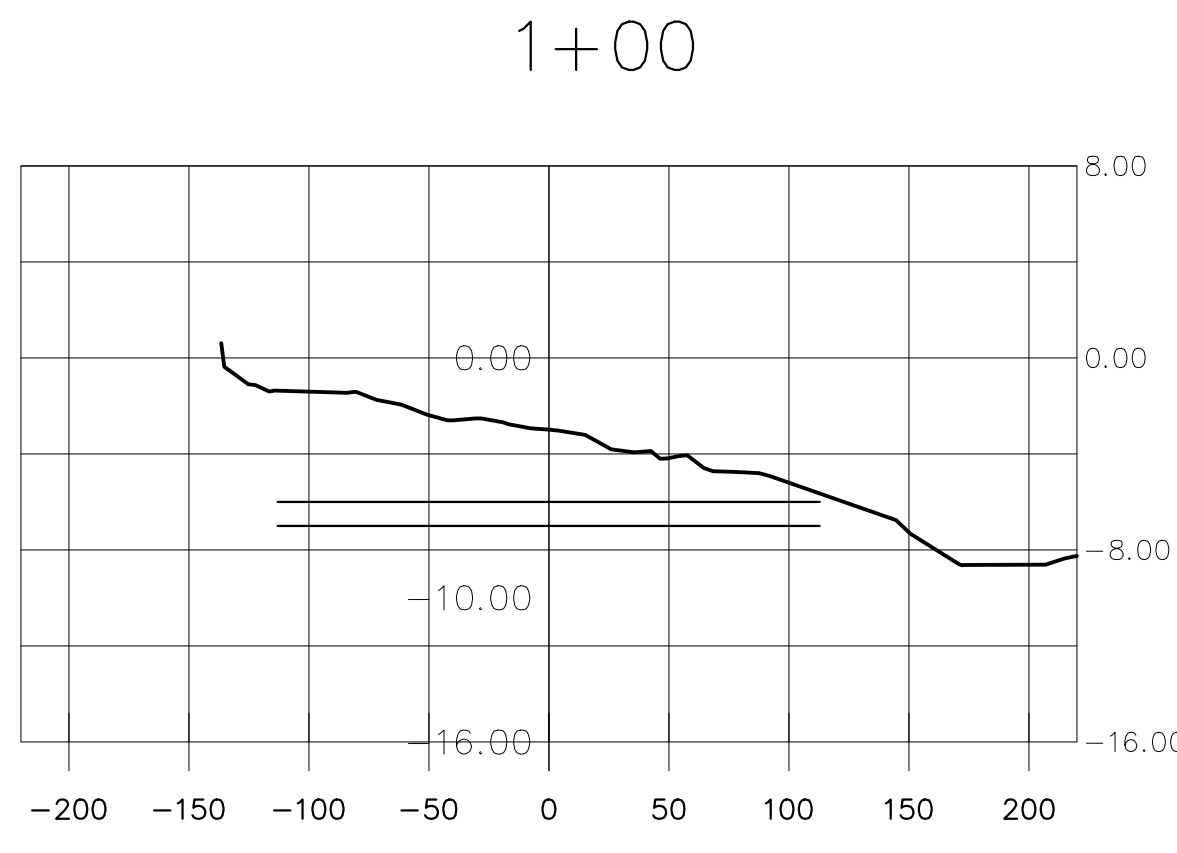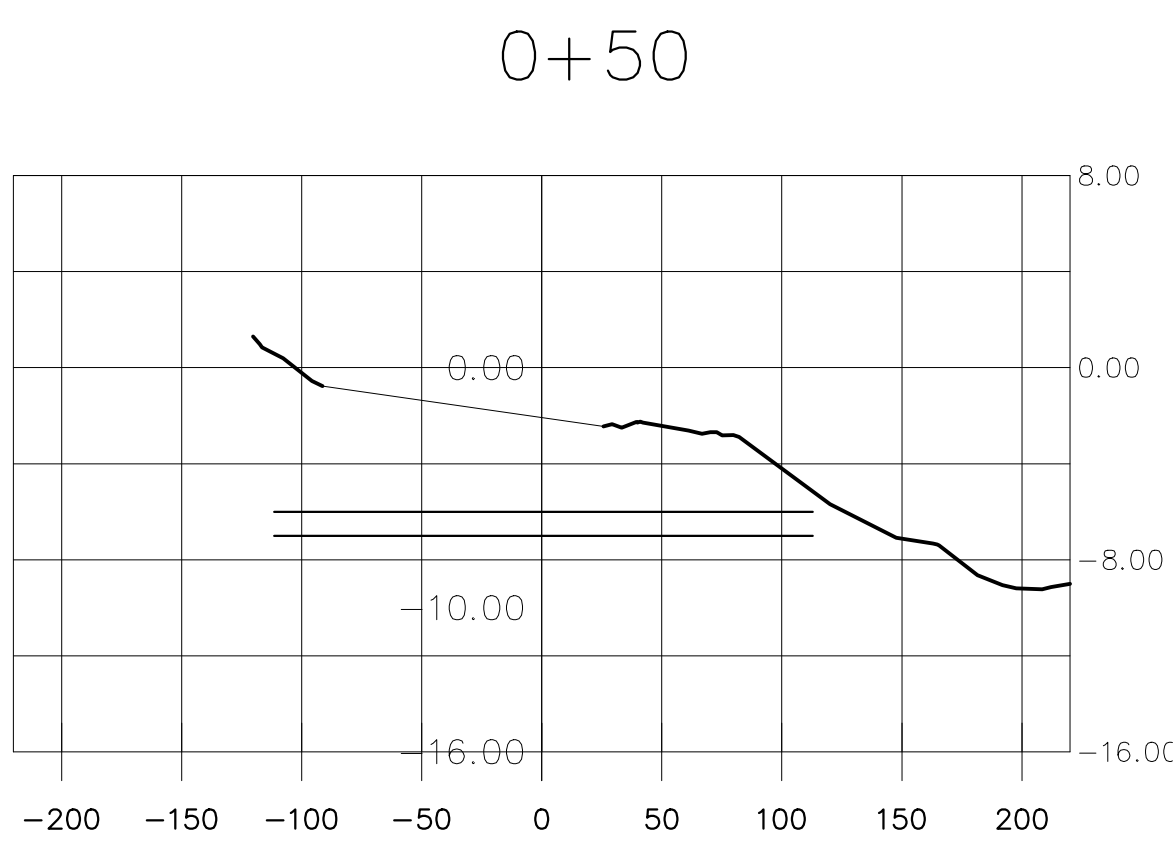

AREA I-OPTION 2
L-PIER
ACCESS CHANNEL
STA 0+50 TO 1+67

WELLFLEET HARBOR
TOWN OF WELLFLEET
WELLFLEET, MA
MARCH 2010

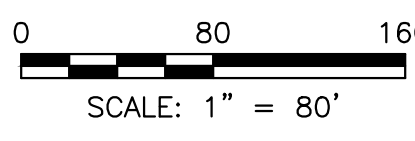

REVISIONS	 Bourne Consulting Engineering 3 Bent Street Franklin, MA 02539 PH. (508) 533-8666 FAX. (508) 533-0800	DRAWING NO. 30777-02-05 SHEET <u>5</u> OF <u>5</u>
	DRAWN: <u>JSE/KDB/JJG</u>	
	CHECKED: <u>JJG</u>	
	APPROVED: _____ DATE: <u>08/07/12</u>	