


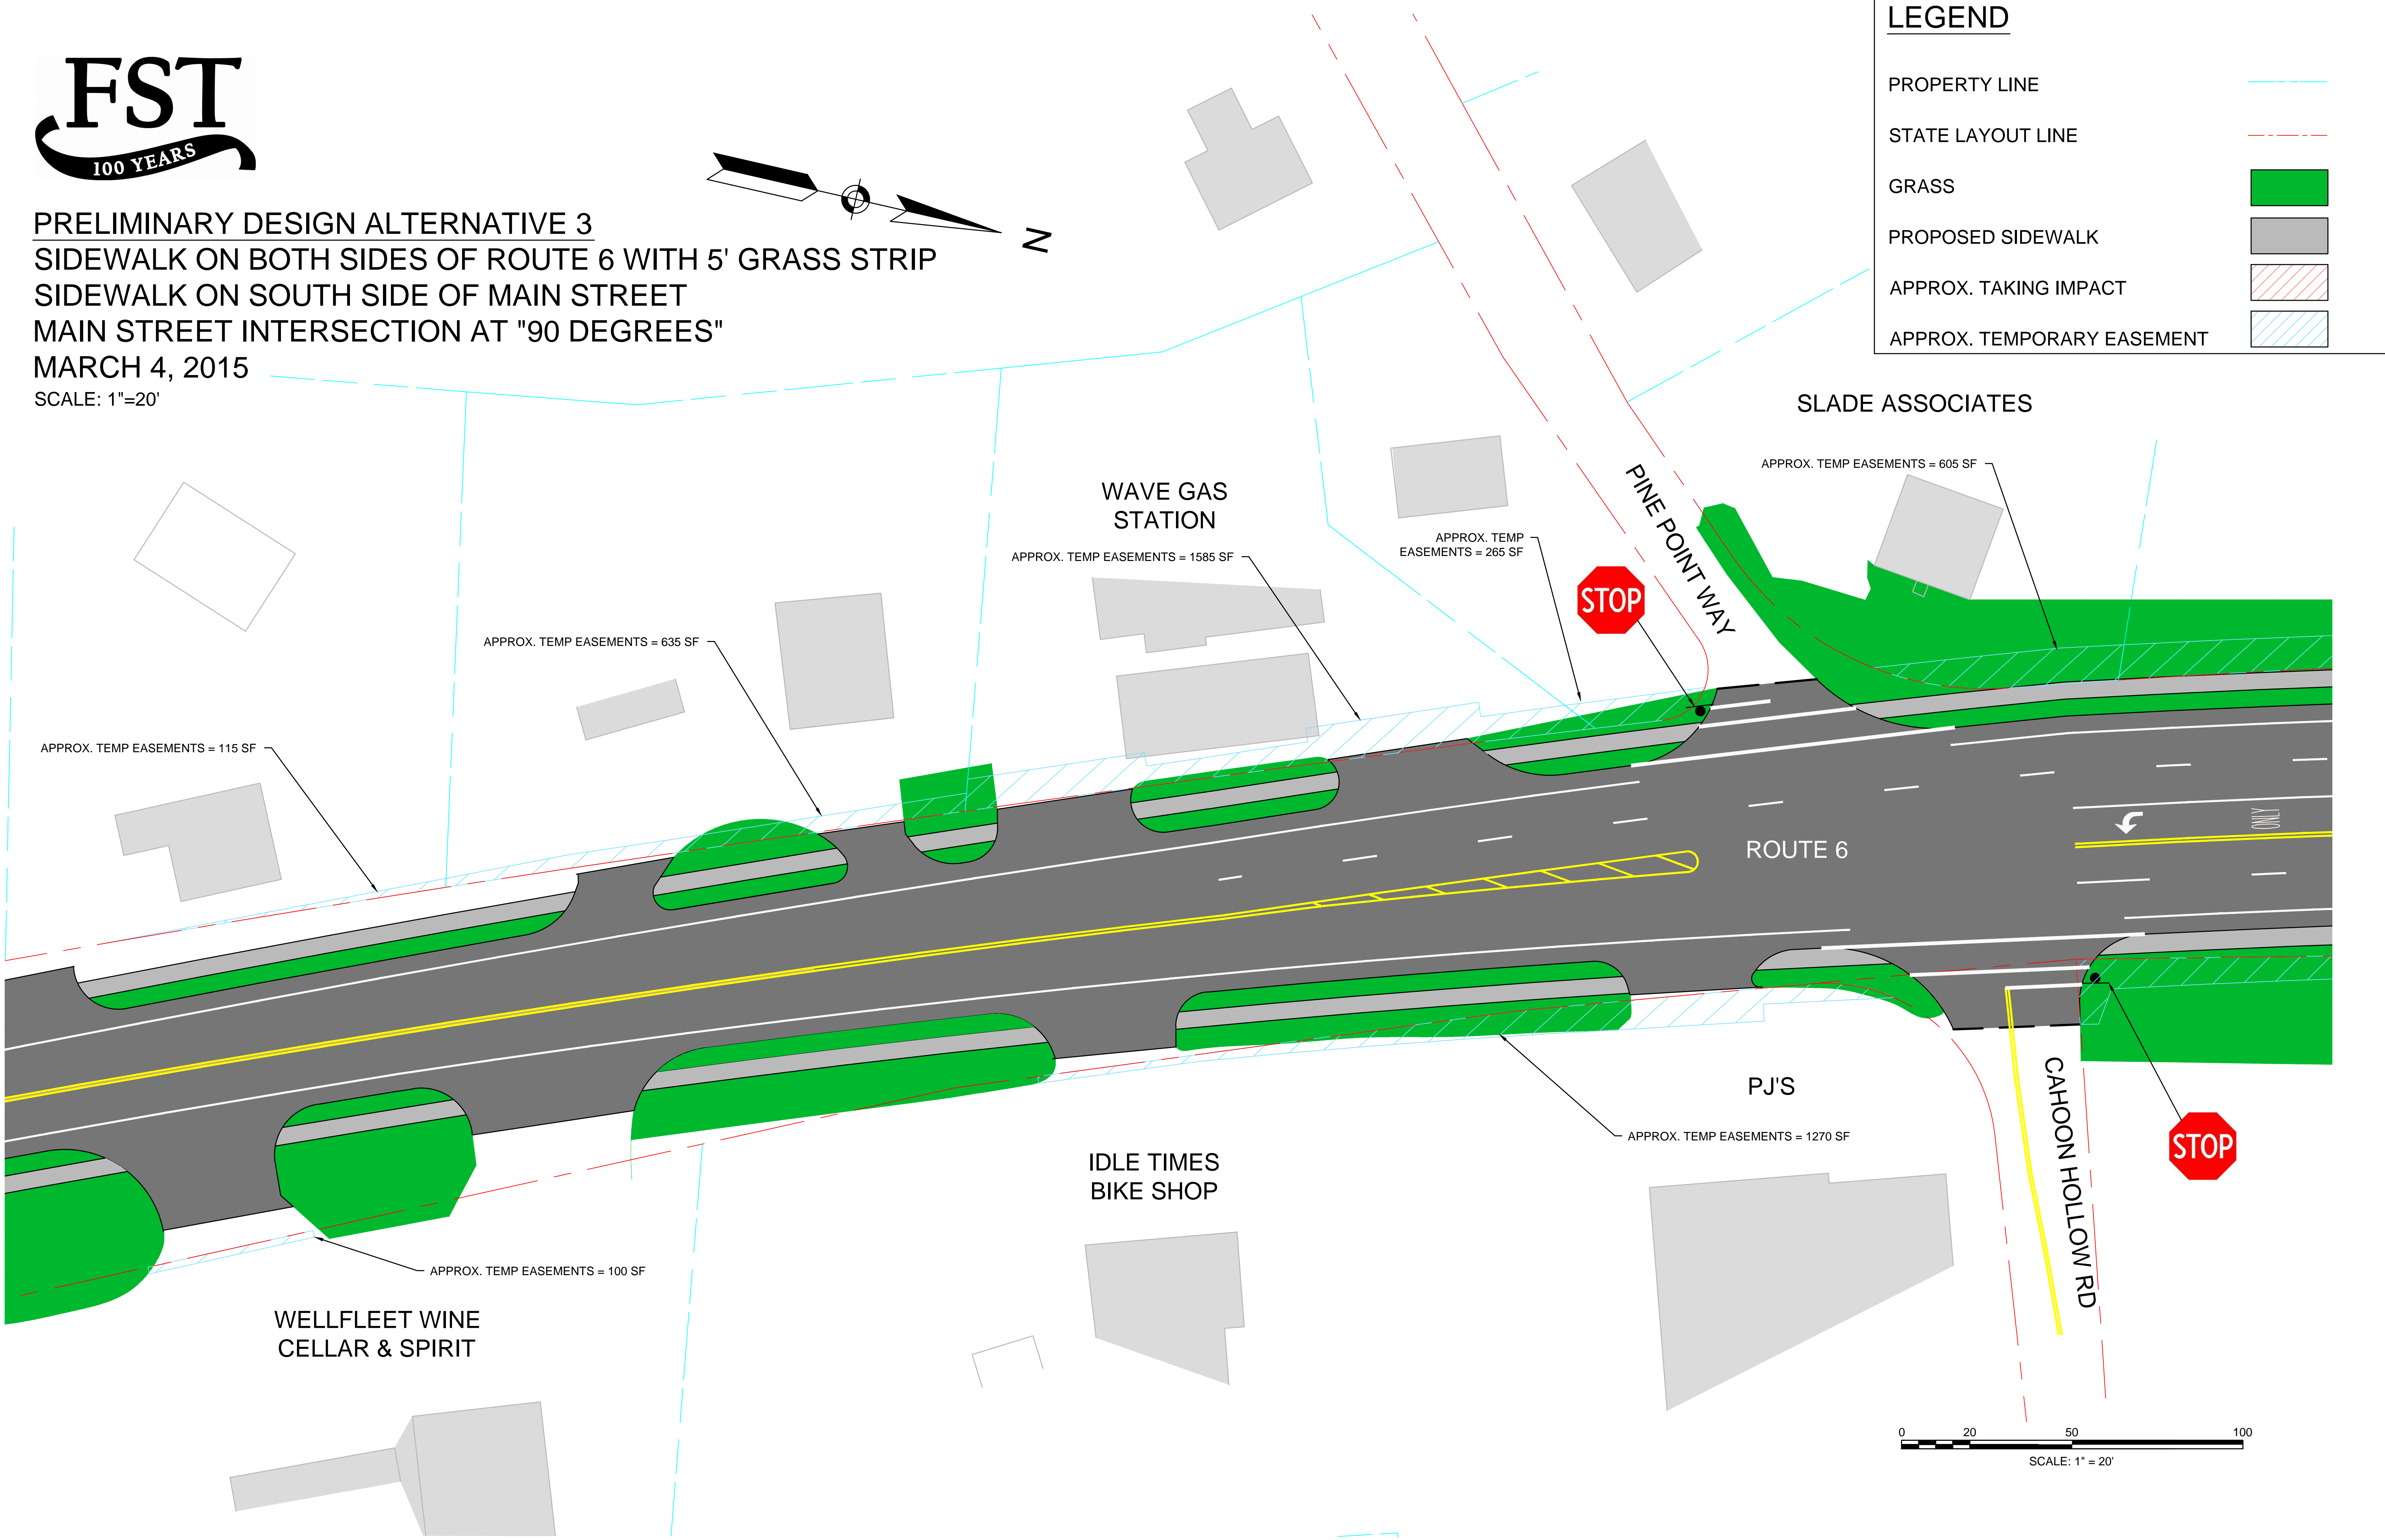


PRELIMINARY DESIGN ALTERNATIVE 3  
SIDEWALK ON BOTH SIDES OF ROUTE 6 WITH 5' GRASS STRIP  
SIDEWALK ON SOUTH SIDE OF MAIN STREET  
MAIN STREET INTERSECTION AT "90 DEGREES"  
MARCH 4, 2015  
SCALE: 1"=20'

LEGEND	
PROPERTY LINE	
STATE LAYOUT LINE	
GRASS	
PROPOSED SIDEWALK	
APPROX. TAKING IMPACT	
APPROX. TEMPORARY EASEMENT	



LEGEND

PROPERTY LINE	
STATE LAYOUT LINE	
GRASS	
PROPOSED SIDEWALK	
APPROX. TAKING IMPACT	
APPROX. TEMPORARY EASEMENT	

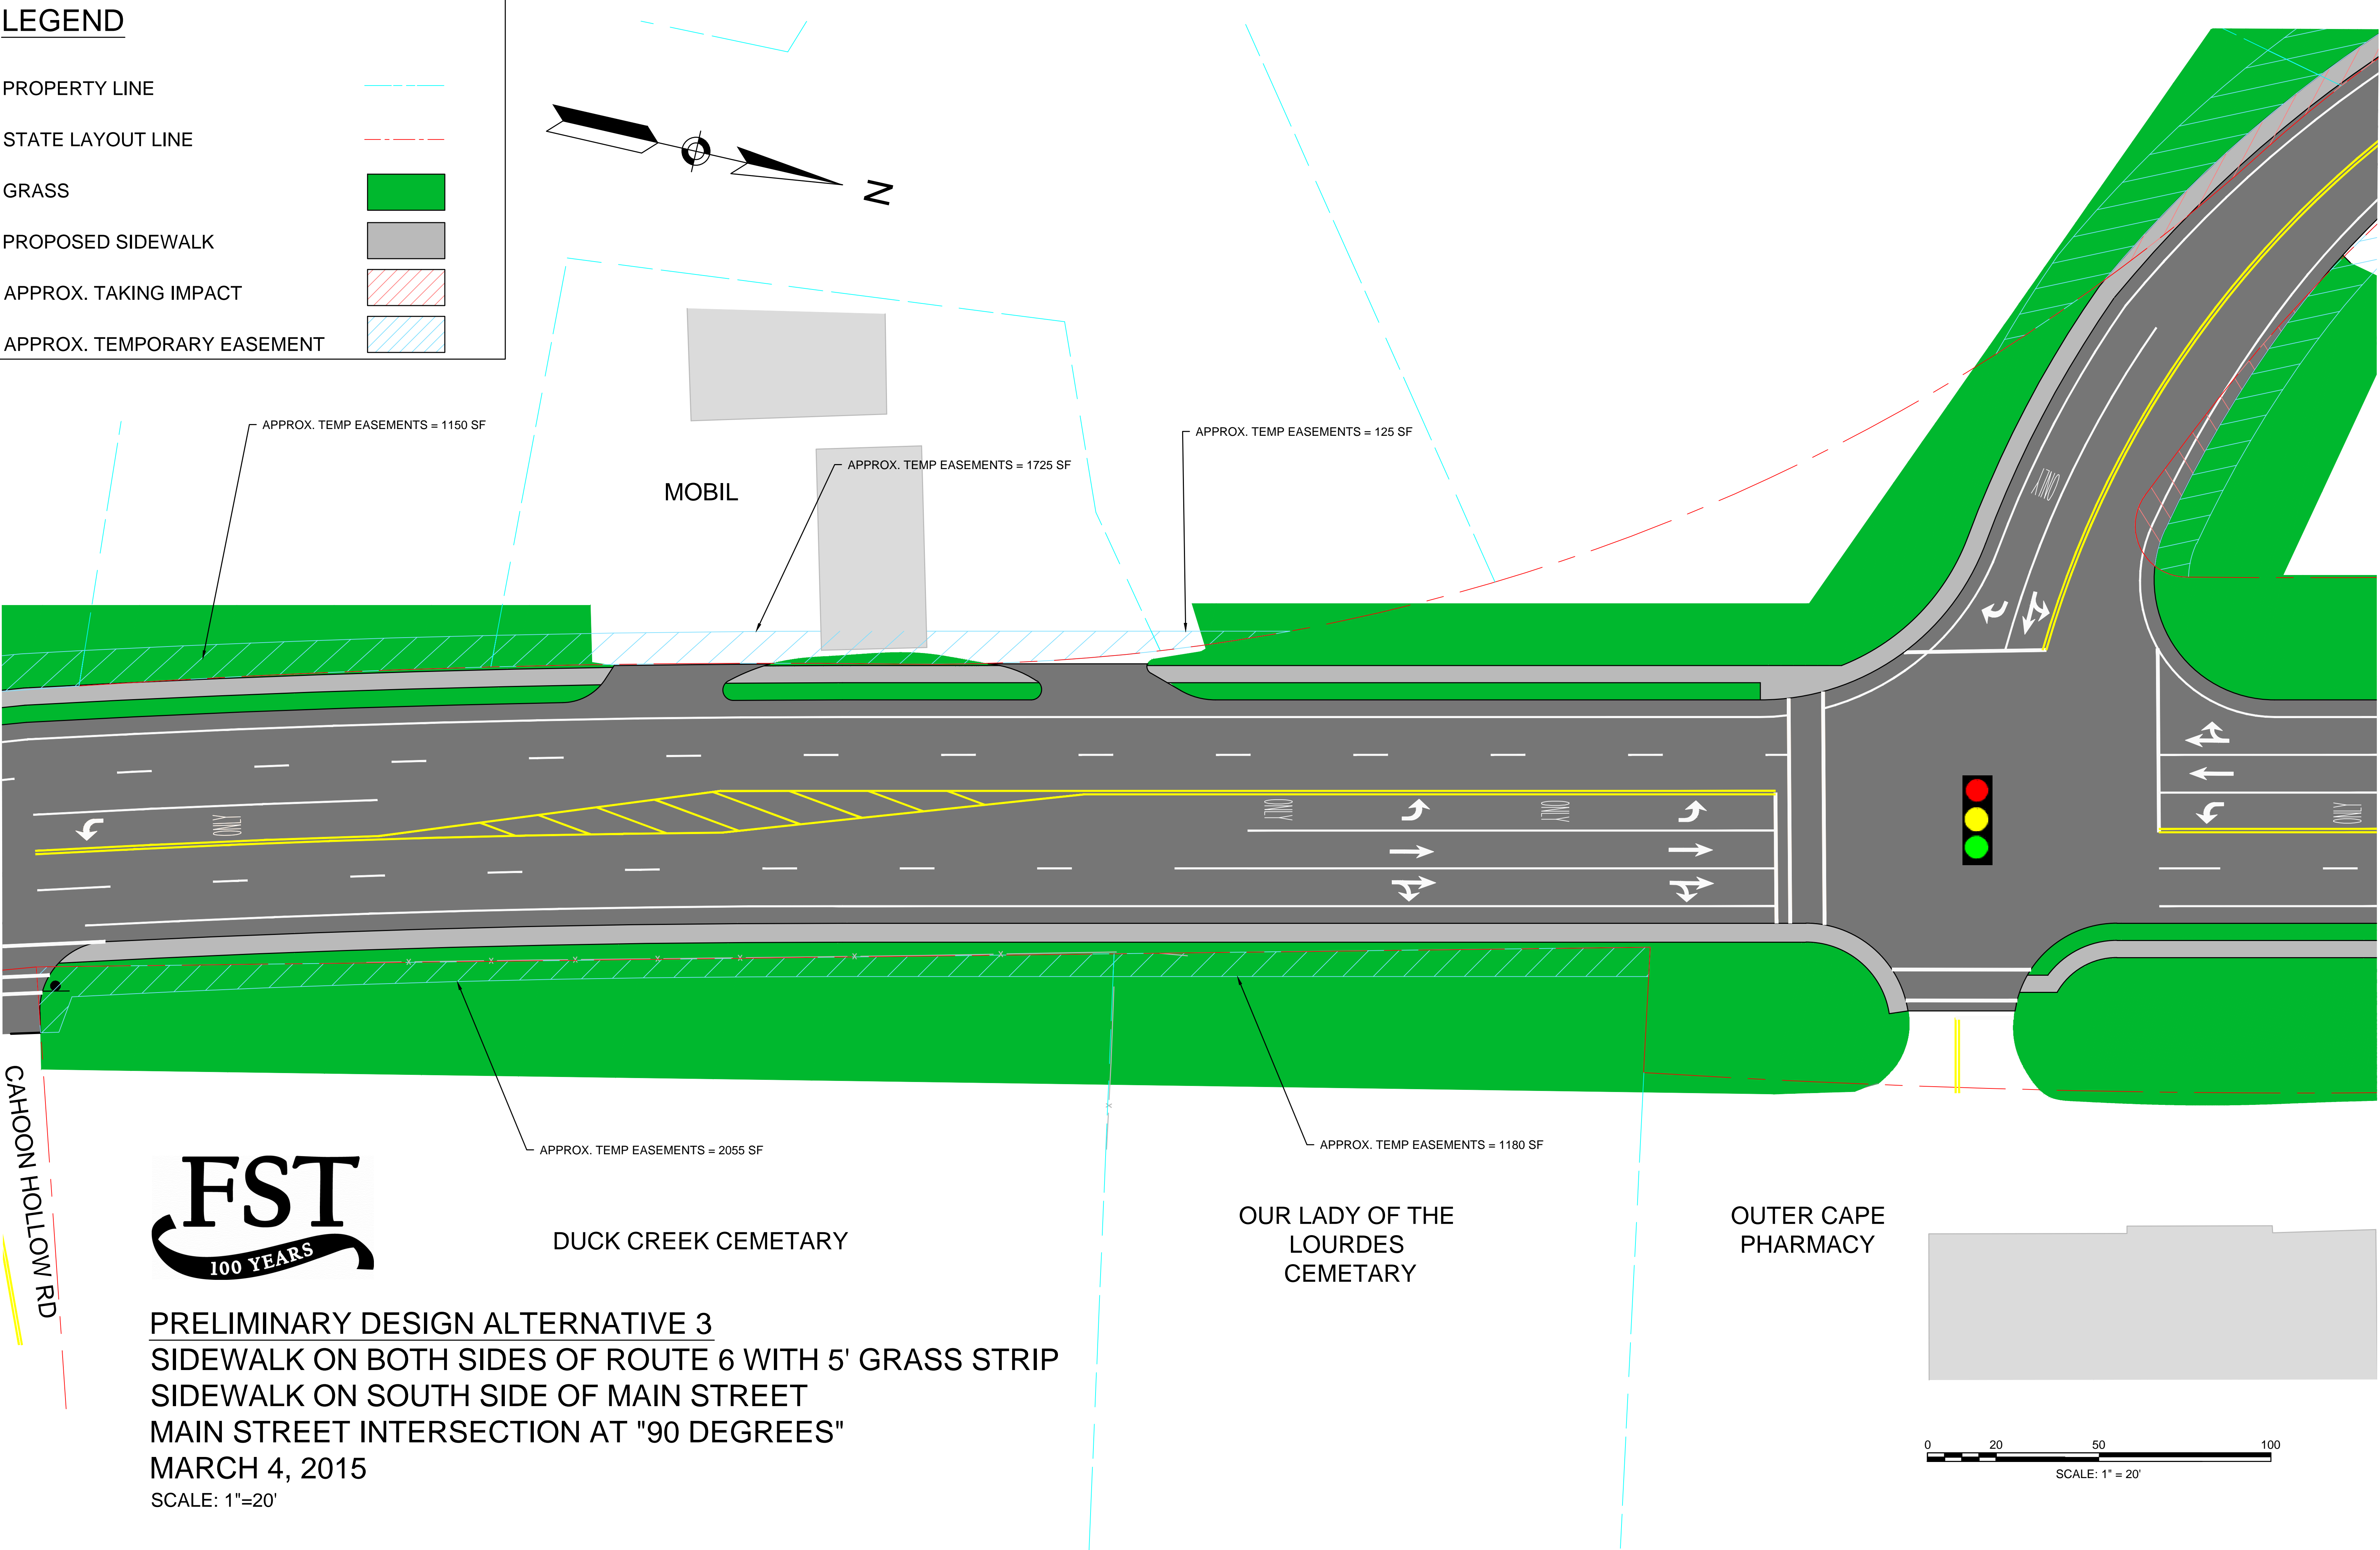

PRELIMINARY DESIGN ALTERNATIVE 3  
SIDEWALK ON BOTH SIDES OF ROUTE 6 WITH 5' GRASS STRIP  
SIDEWALK ON SOUTH SIDE OF MAIN STREET  
MAIN STREET INTERSECTION AT "90 DEGREES"  
MARCH 4, 2015  
SCALE: 1"=20'



PRELIMINARY DESIGN ALTERNATIVE 3  
SIDEWALK ON BOTH SIDES OF ROUTE 6 WITH 5' GRASS STRIP  
SIDEWALK ON SOUTH SIDE OF MAIN STREET  
MAIN STREET INTERSECTION AT "90 DEGREES"  
MARCH 4, 2015  
SCALE: 1"=20'

LEGEND	
PROPERTY LINE	
STATE LAYOUT LINE	
GRASS	
PROPOSED SIDEWALK	
APPROX. TAKING IMPACT	
APPROX. TEMPORARY EASEMENT	

