
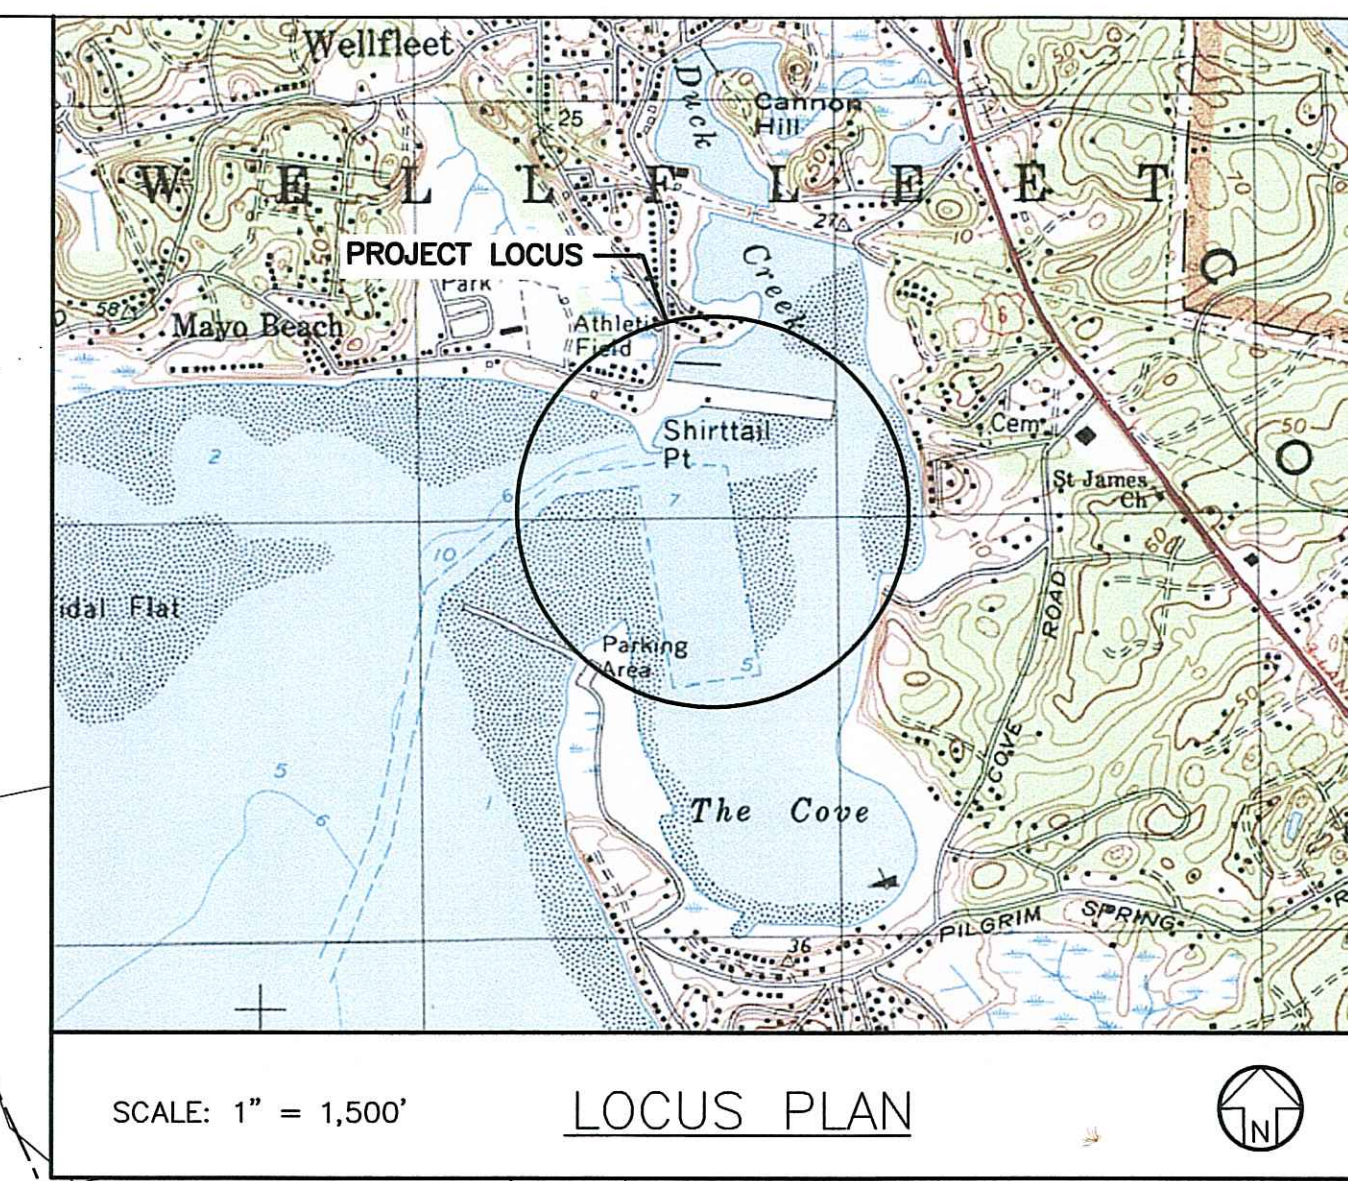


File: X:\30774-1\30774\PRELIMINARY DESIGN\DREDGE REVISION 080712\WELLFLEET SHT-01 TO 04
11/27/12.DWG - 8/22/2006 2:06 PM

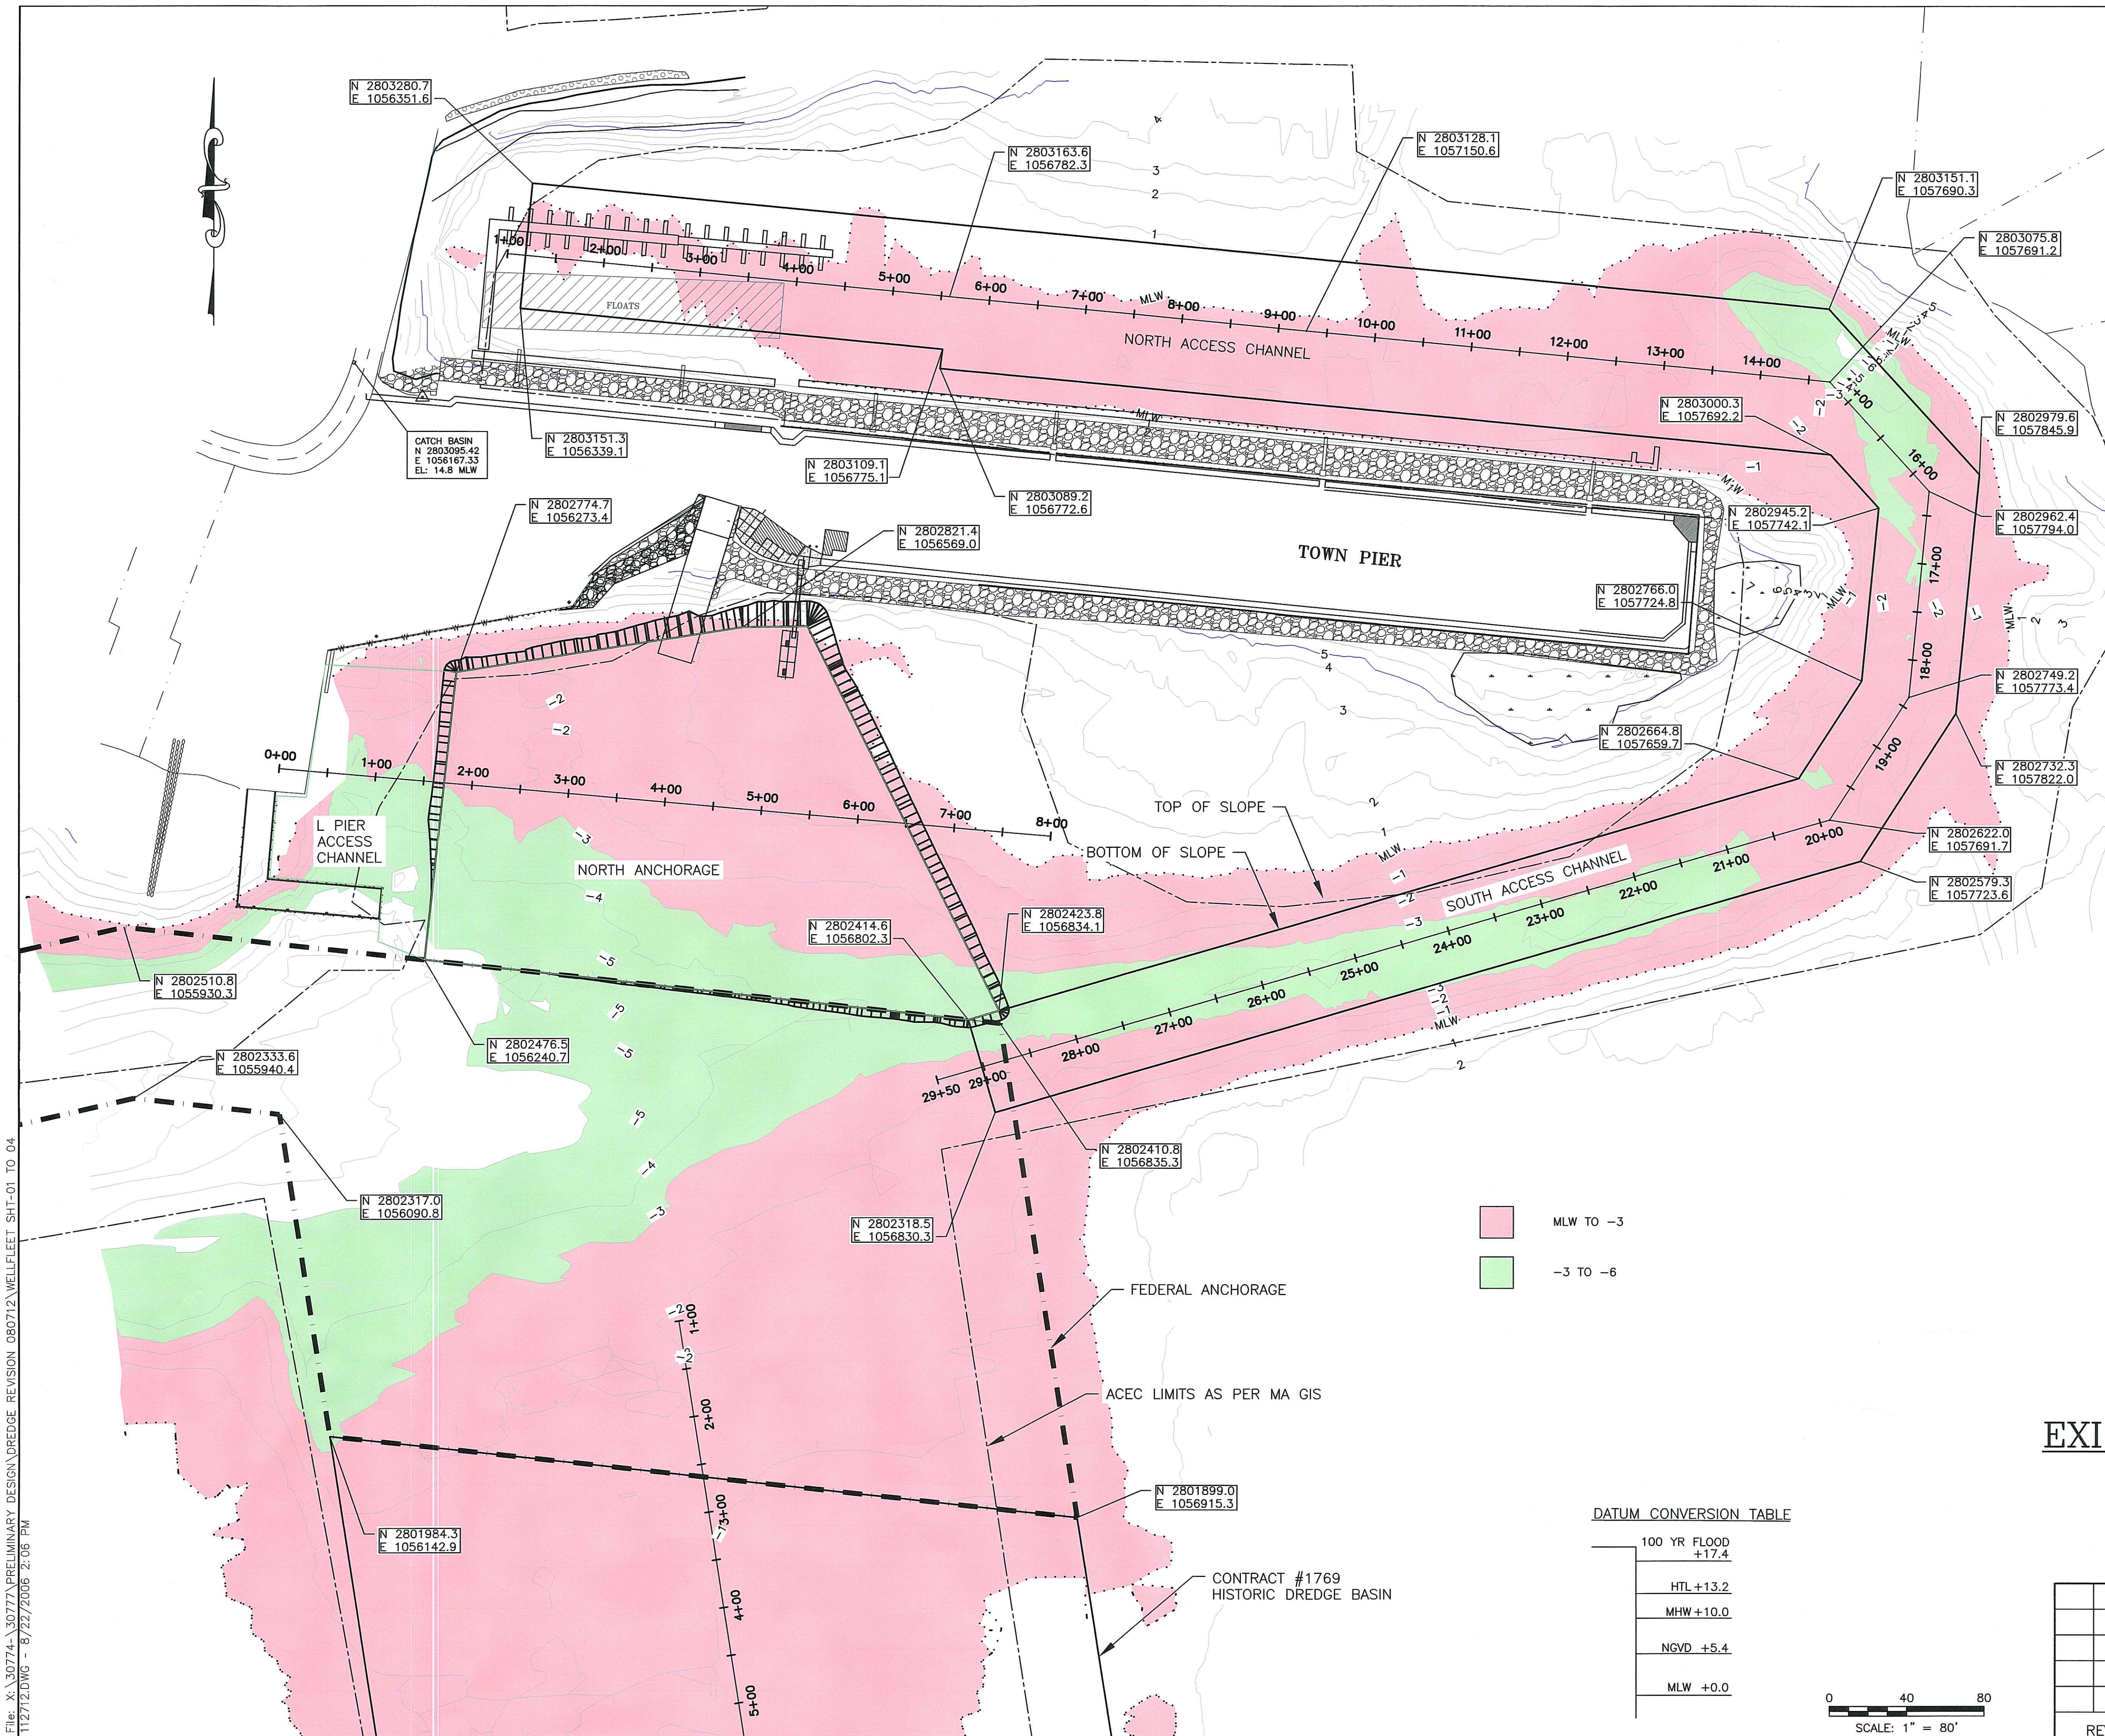


- NOTES:
1. SURVEY DATA SHOWN HEREON WAS COLLECTED ON JANUARY 5, 6 AND MARCH 17, 18 2010 BY BOURNE CONSULTING ENGINEERING AND CAN ONLY REFLECT CONDITIONS AS THEY EXISTED DURING THE TIME OF THE SURVEY.
 2. SOUNDINGS AND ELEVATIONS ARE SHOWN IN FEET AND TENTHS BASED ON A MEAN LOW WATER DATUM. POSITIVE VALUES REPRESENT AN ELEVATION ABOVE THAT SAME PLANE.
 3. BENCHMARK "CATCH BASIN" IS THE CENTER OF A CATCH BASIN AT THE SOUTH END OF COMMERCIAL STREET 100 FEET NORTH OF KENDRICK AVENUE ON THE WEST SIDE OF THE ROAD. ELEVATION 14.8 MLW.
 4. PROPERTY LINES, FEDERAL CHANNEL, CHANNEL AND ANCHORAGE LIMITS ARE TAKEN FROM THE VINE ASSOCIATES DRAWING TITLED "PROPOSED CHANNEL AND BASIN DREDGE, PRE-DREDGE SURVEY, WELLFLEET HARBOR, WELLFLEET, MA" DATED FEBRUARY 2, 2001
 5. TOWN PIER REVETMENT LIMITS ARE APPROXIMATE AND ARE TAKEN FROM THE CONSTRUCTION DRAWINGS BY BOURNE CONSULTING ENGINEERING TITLED "RETVEMENT REHABILITATION WELLFLEET TOWN PEIR, WELLFLEET, MA" DATED DECEMBER 2006.

EXISTING CONDITIONS-AREA I

WELLFLEET HARBOR
TOWN OF WELLFLEET
WELLFLEET, MA
MARCH 2010

DATUM CONVERSION TABLE

100 YR FLOOD	+17.4
HTL +13.2	
MHW +10.0	
NGVD +5.4	
MLW +0.0	

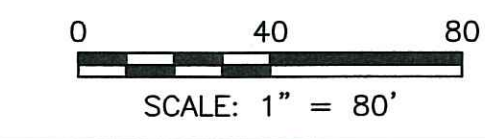

REVISIONS	BCE Bourne Consulting Engineering 3 Bent Street Franklin, MA 02038 PH: (508) 533-6666 FAX: (508) 533-0600	DRAWN: JSF CHECKED: RJT APPROVED: RJT DATE: 08/07/12	DRAWING NO. 30777-01-01 SHEET 1 OF 2